



HUMAN APPEAL

Project Name:


HA Shelter Project
Housing Unit Plans

AREA CODE :

-

SHEET :

1/6

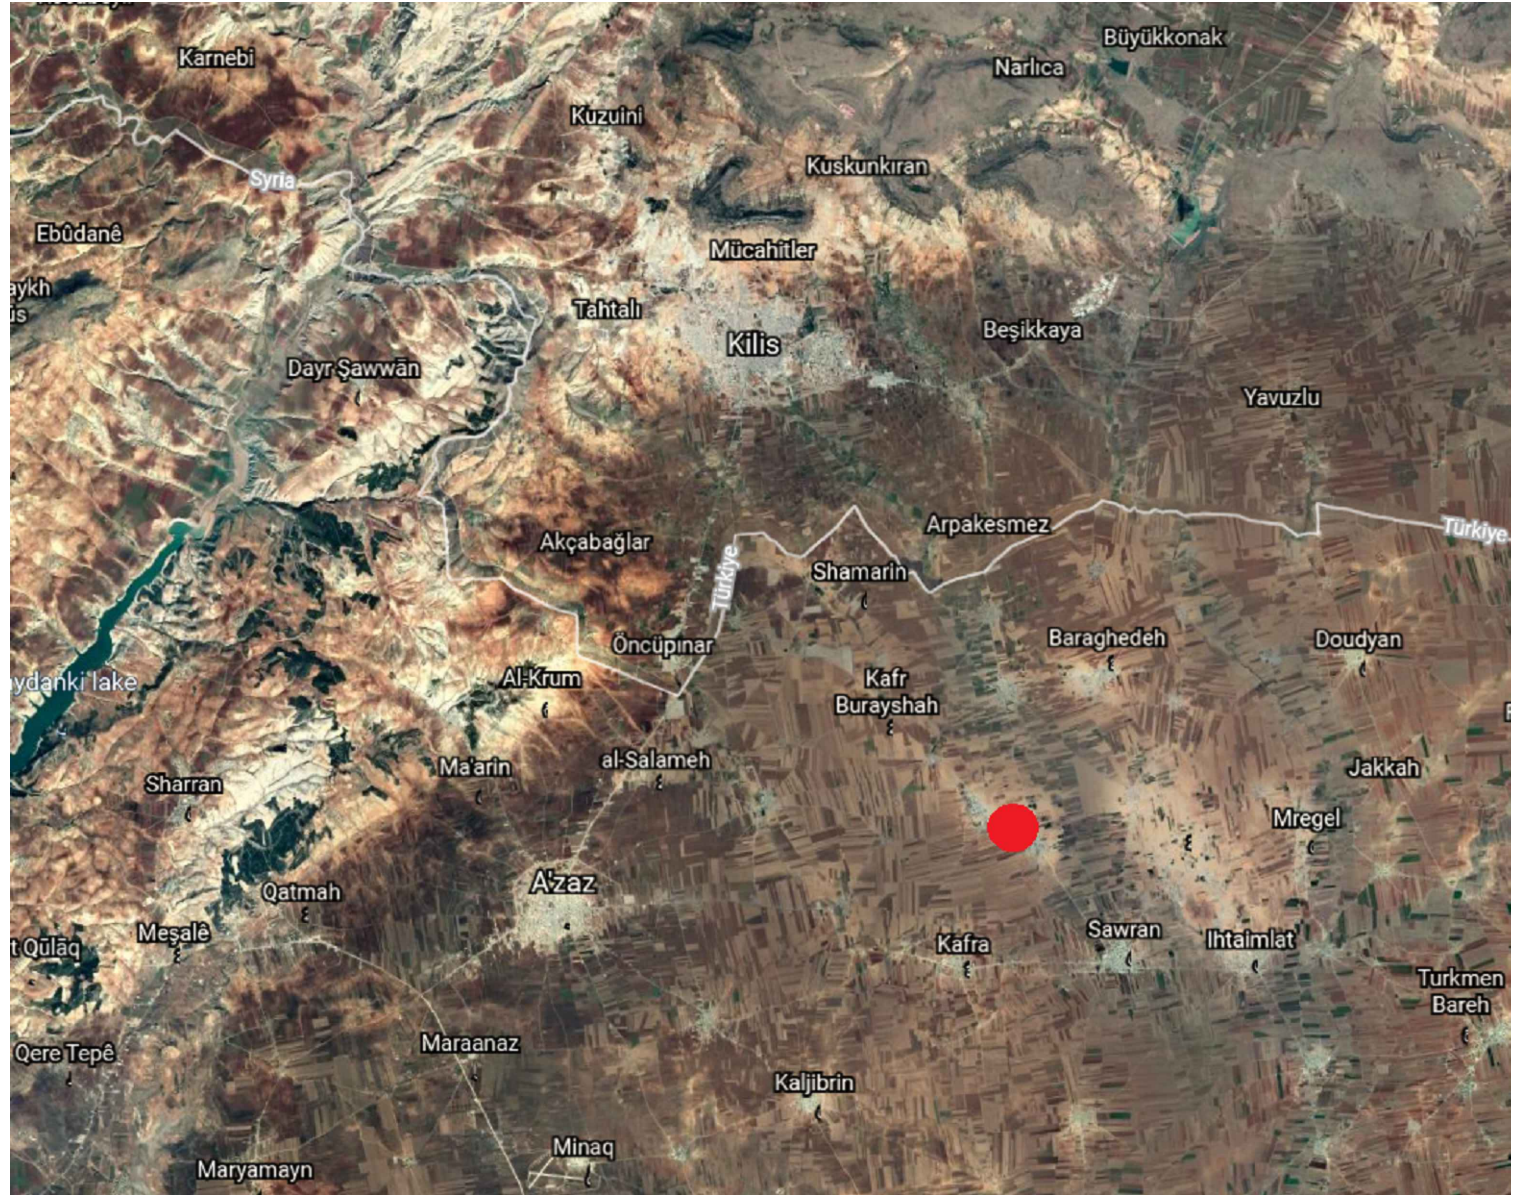




HUMAN APPEAL

Project Name:
HA Shelter Project
Housing Unit Plans

AREA CODE :
C1669

SHEET :
2/6

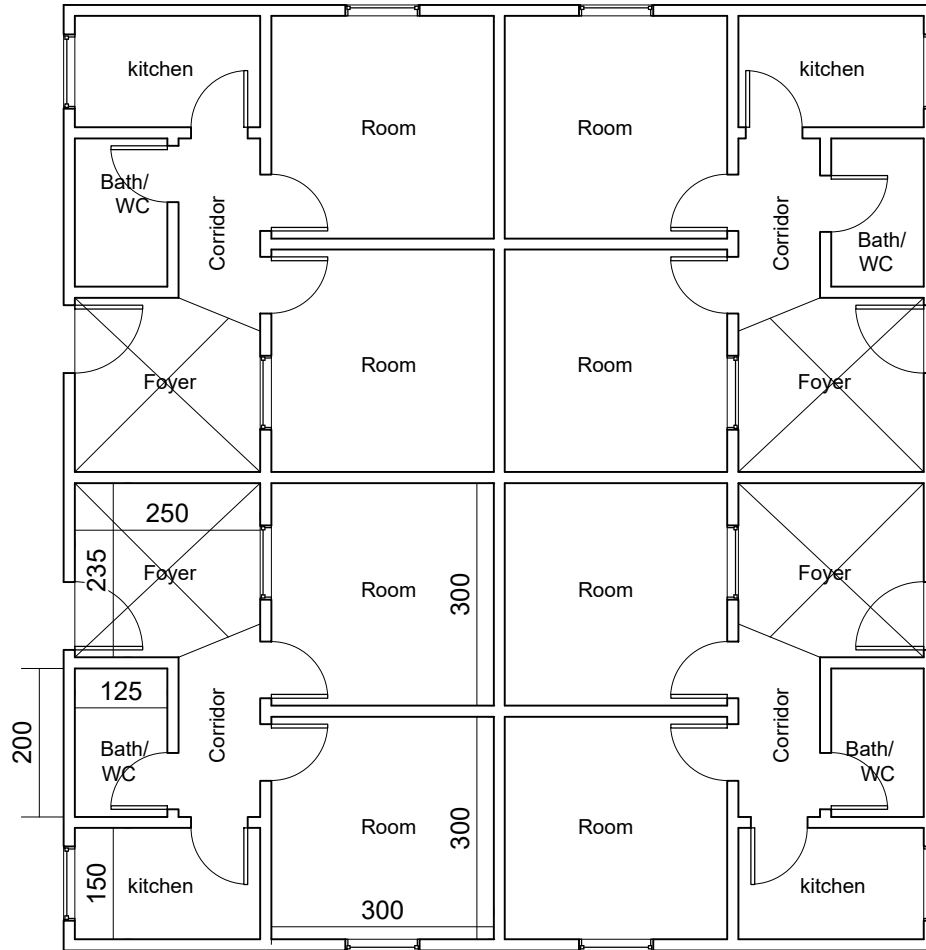

Architectural Plan



**HUMAN
APPEAL**

Project Name:


**HA Shelter Project
Housing Unit Plans**

AREA CODE :


C1669

SHEET :

3/6

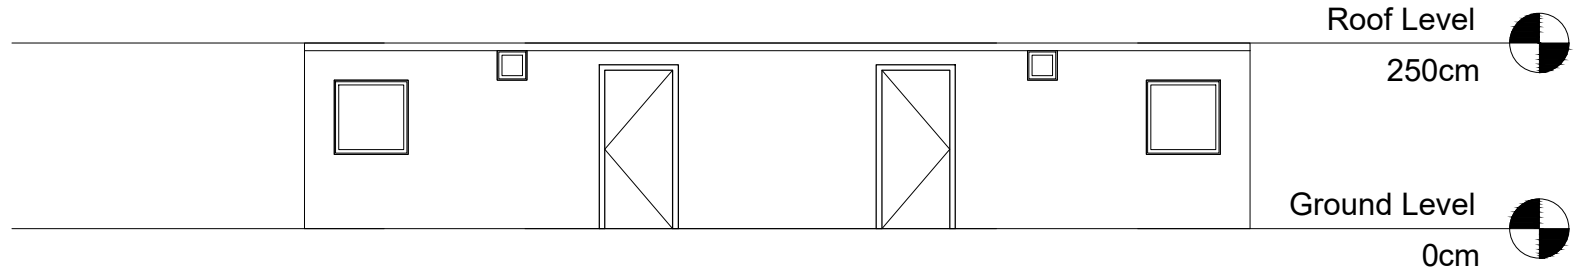

First Elevation

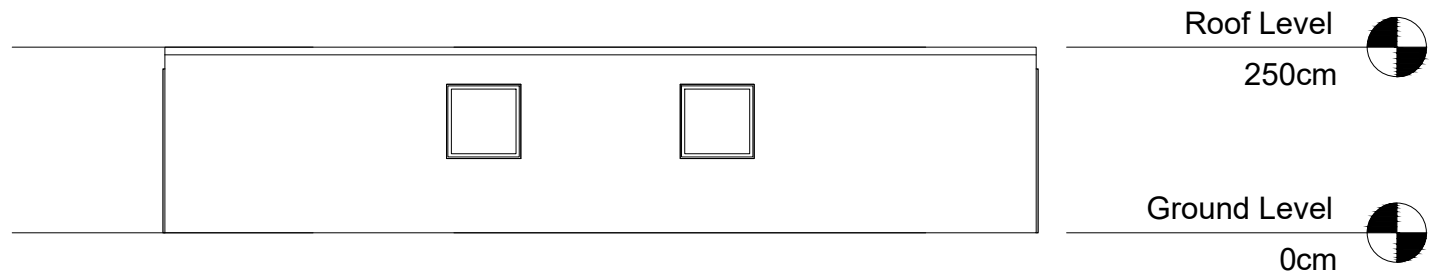

Second Elevation



**HUMAN
APPEAL**

Project Name:


**HA Shelter Project
Housing Unit Plans**

AREA CODE :


C1669

SHEET :

4/6

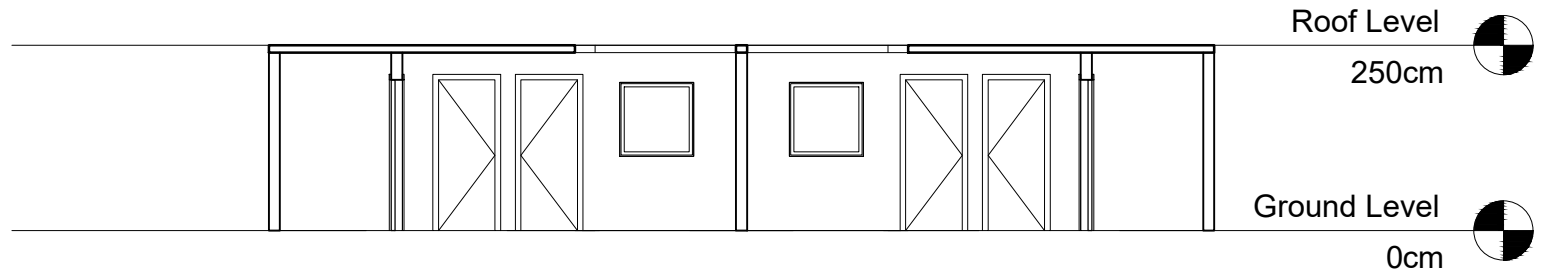

Section 1

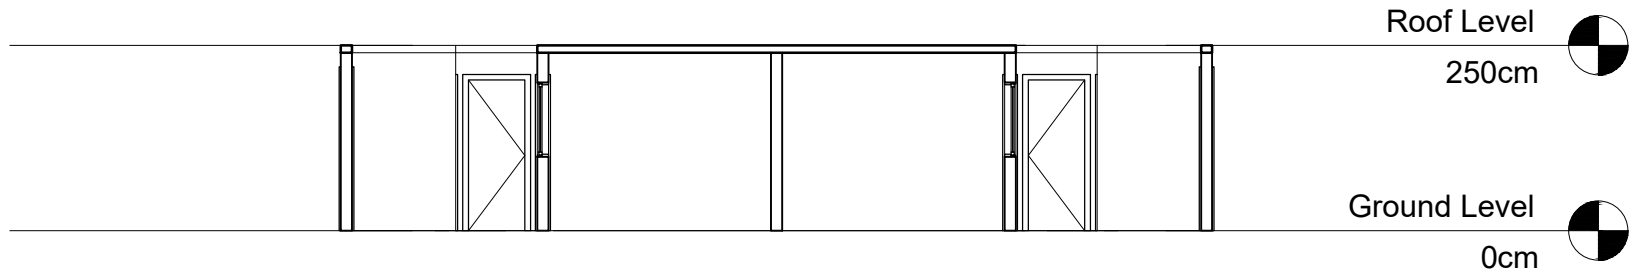

Section 2



HUMAN APPEAL

Project Name:


**HA Shelter Project
Housing Unit Plans**

AREA CODE :

C1669

SHEET :

5/6

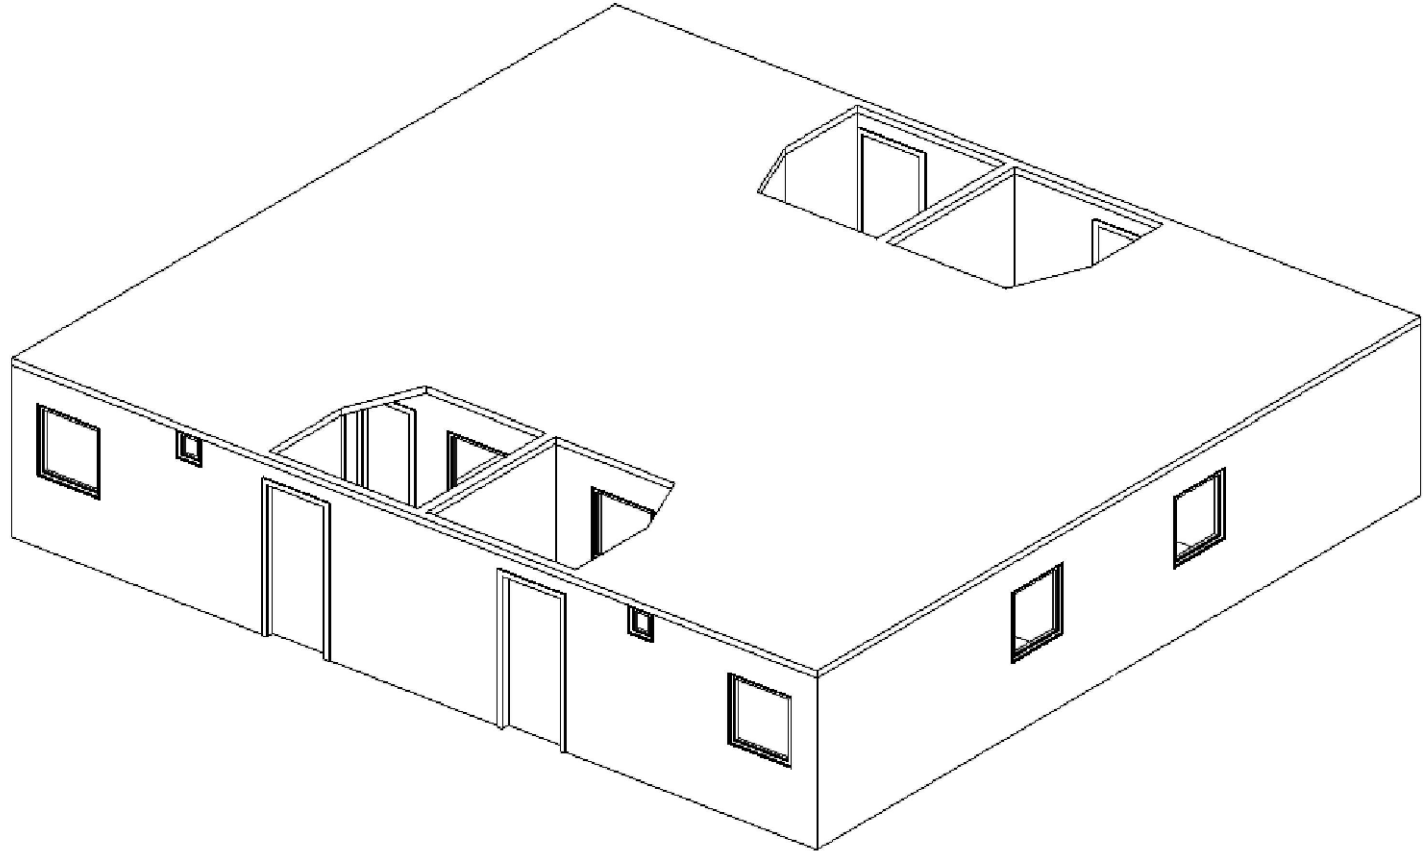

3D View With Roof



HUMAN APPEAL

Project Name:


**HA Shelter Project
Housing Unit Plans**

AREA CODE :

C1669

SHEET :

6/6

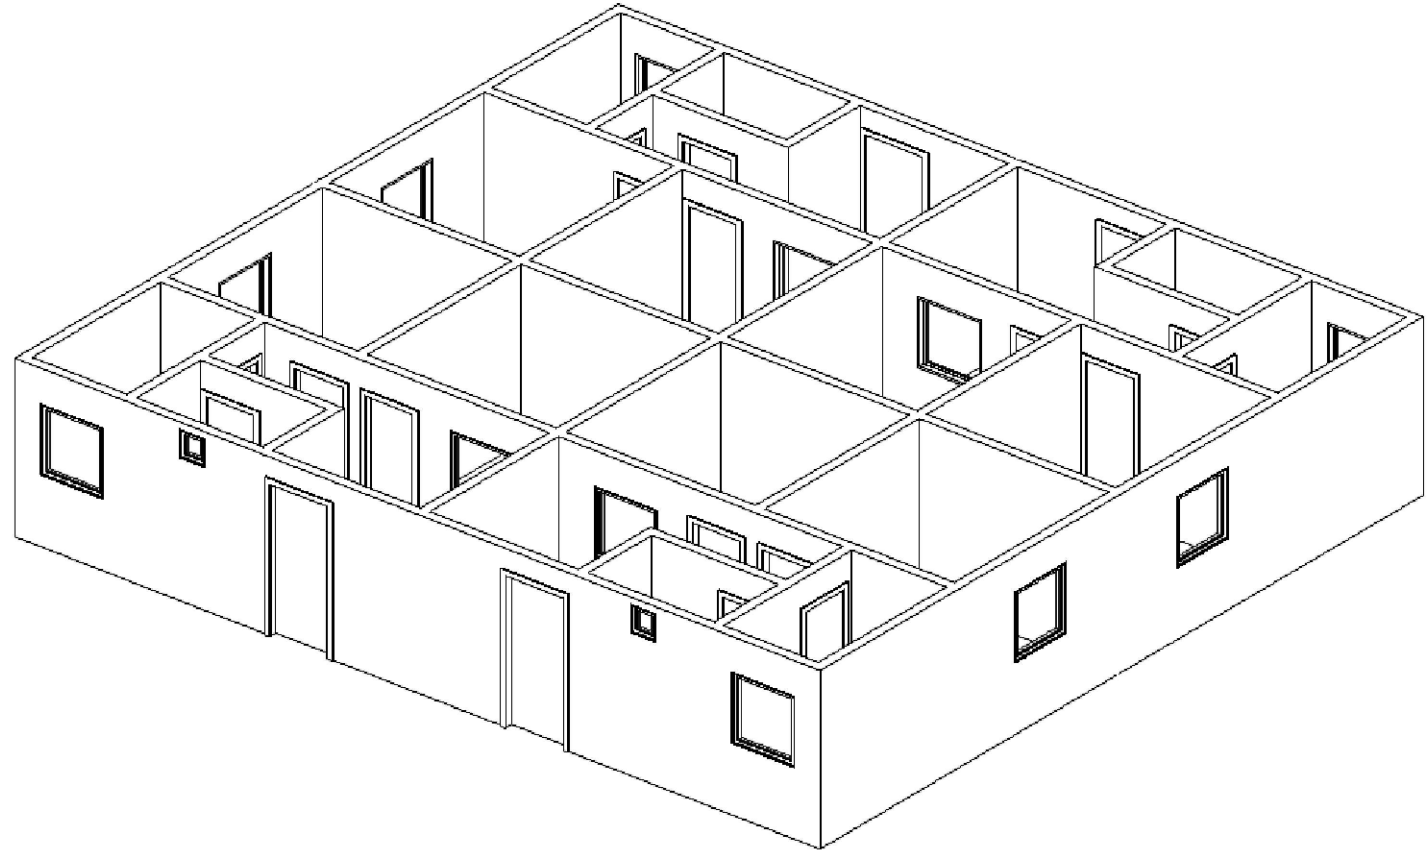

3D View Without Roof