



## roof rebar

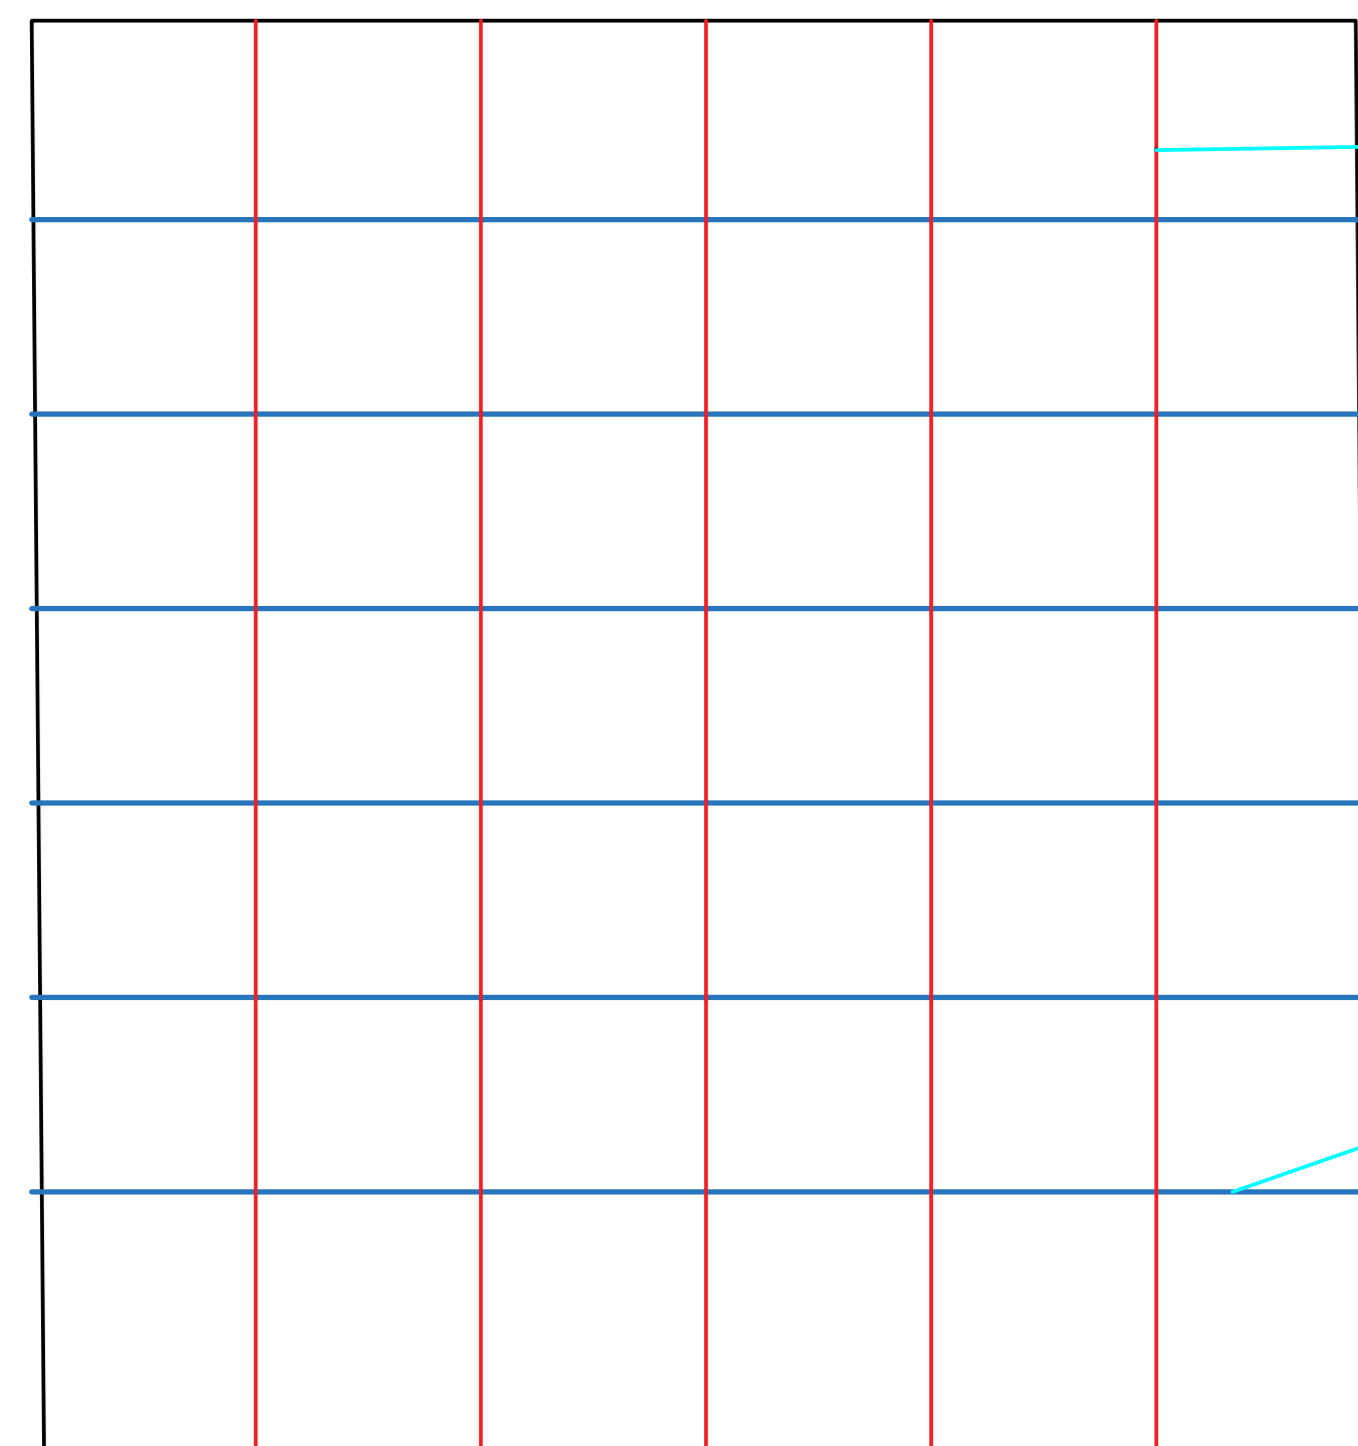

second  
reinforcement  
5 D 12mm /1m

basic  
reinforcement  
6 D 12mm /1m

## Beam rebar

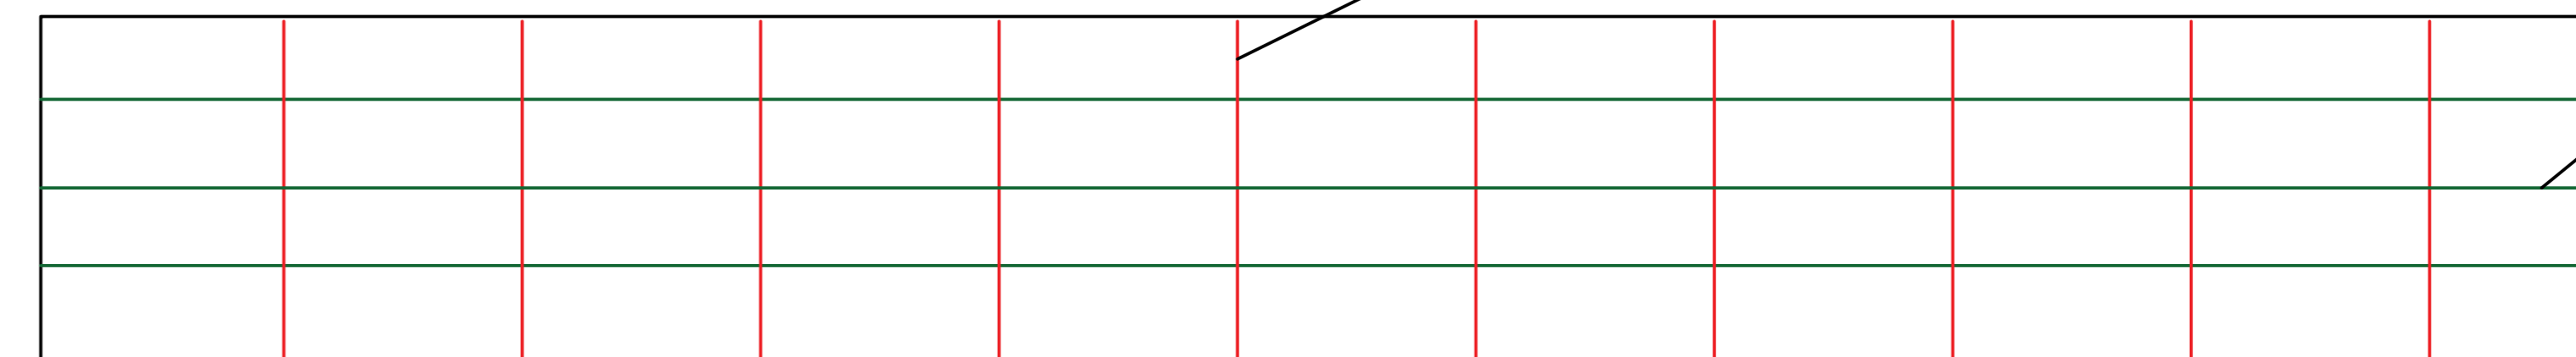

3 D 12 mm/ up  
3 D 12 mm /  
down

5 D 8 mm /m