




HUMAN APPEAL


Project Name:
Repeat floor

CODE :
-

SHEET :
1/17

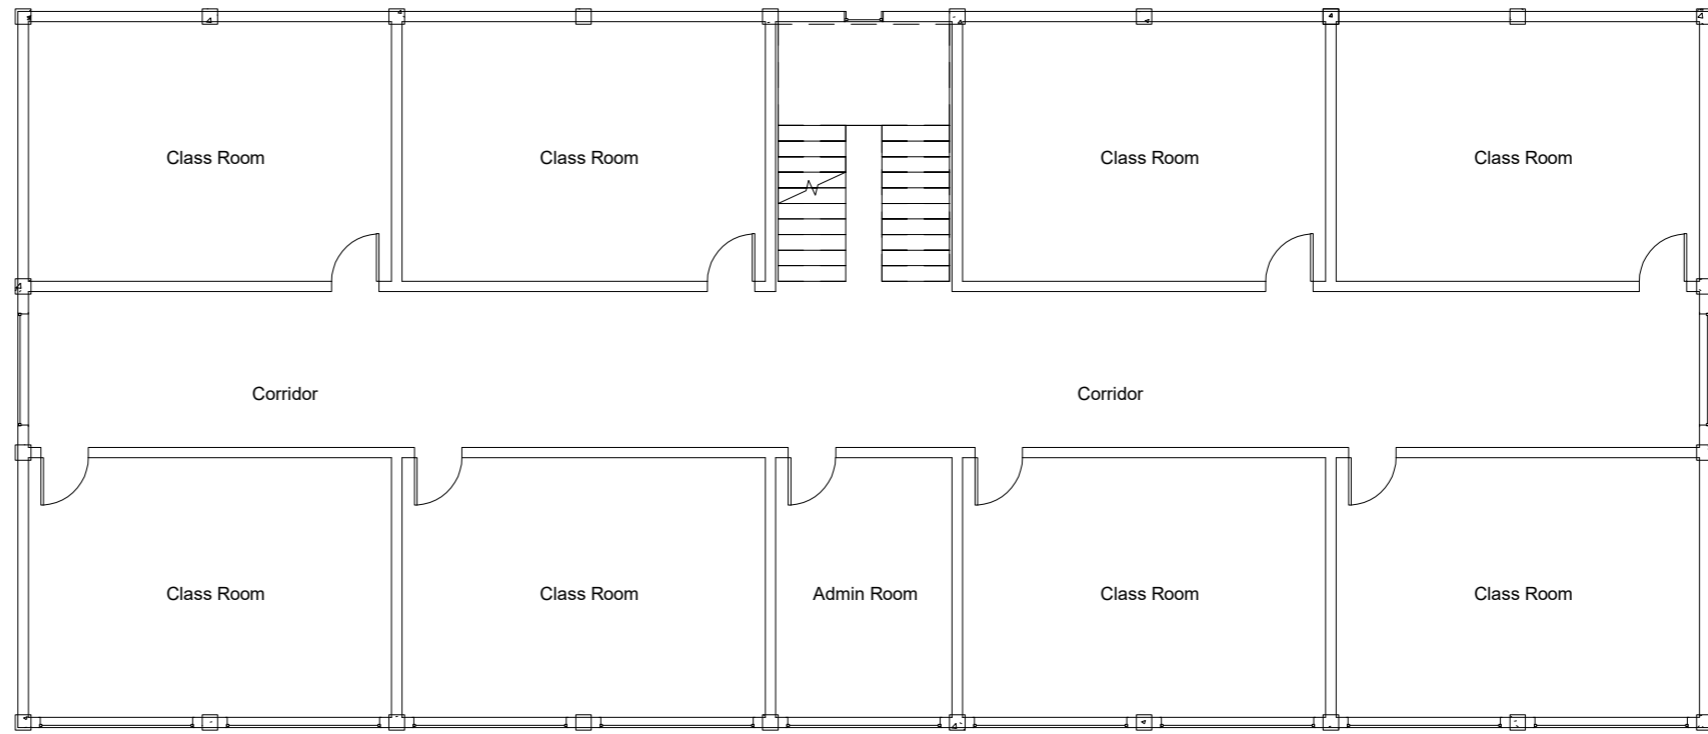

Repeat Floor

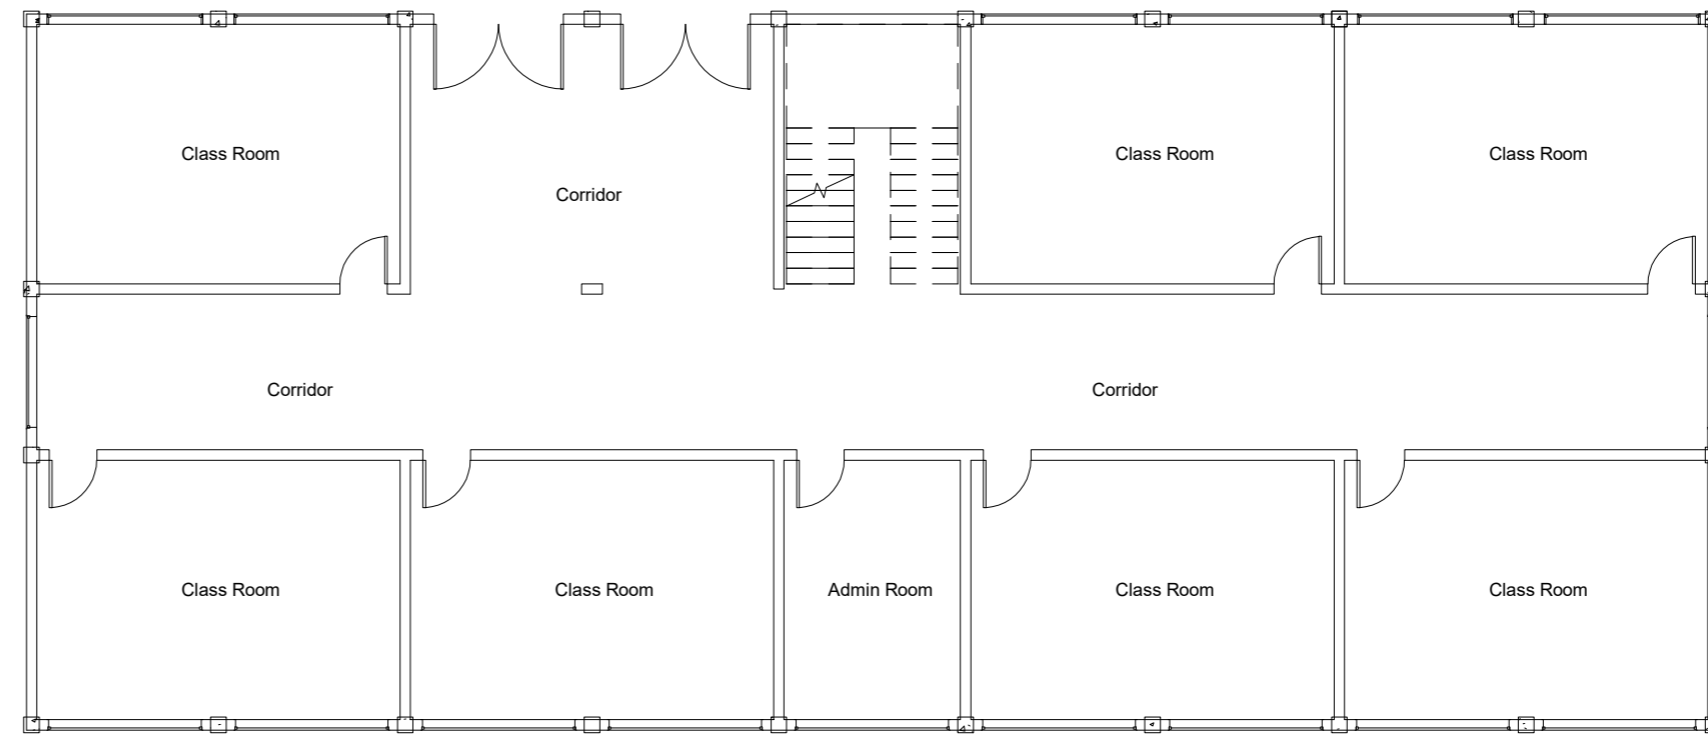

Ground Floor




HUMAN APPEAL

Project Name:
Roof plan

CODE :
-

SHEET :
2/17

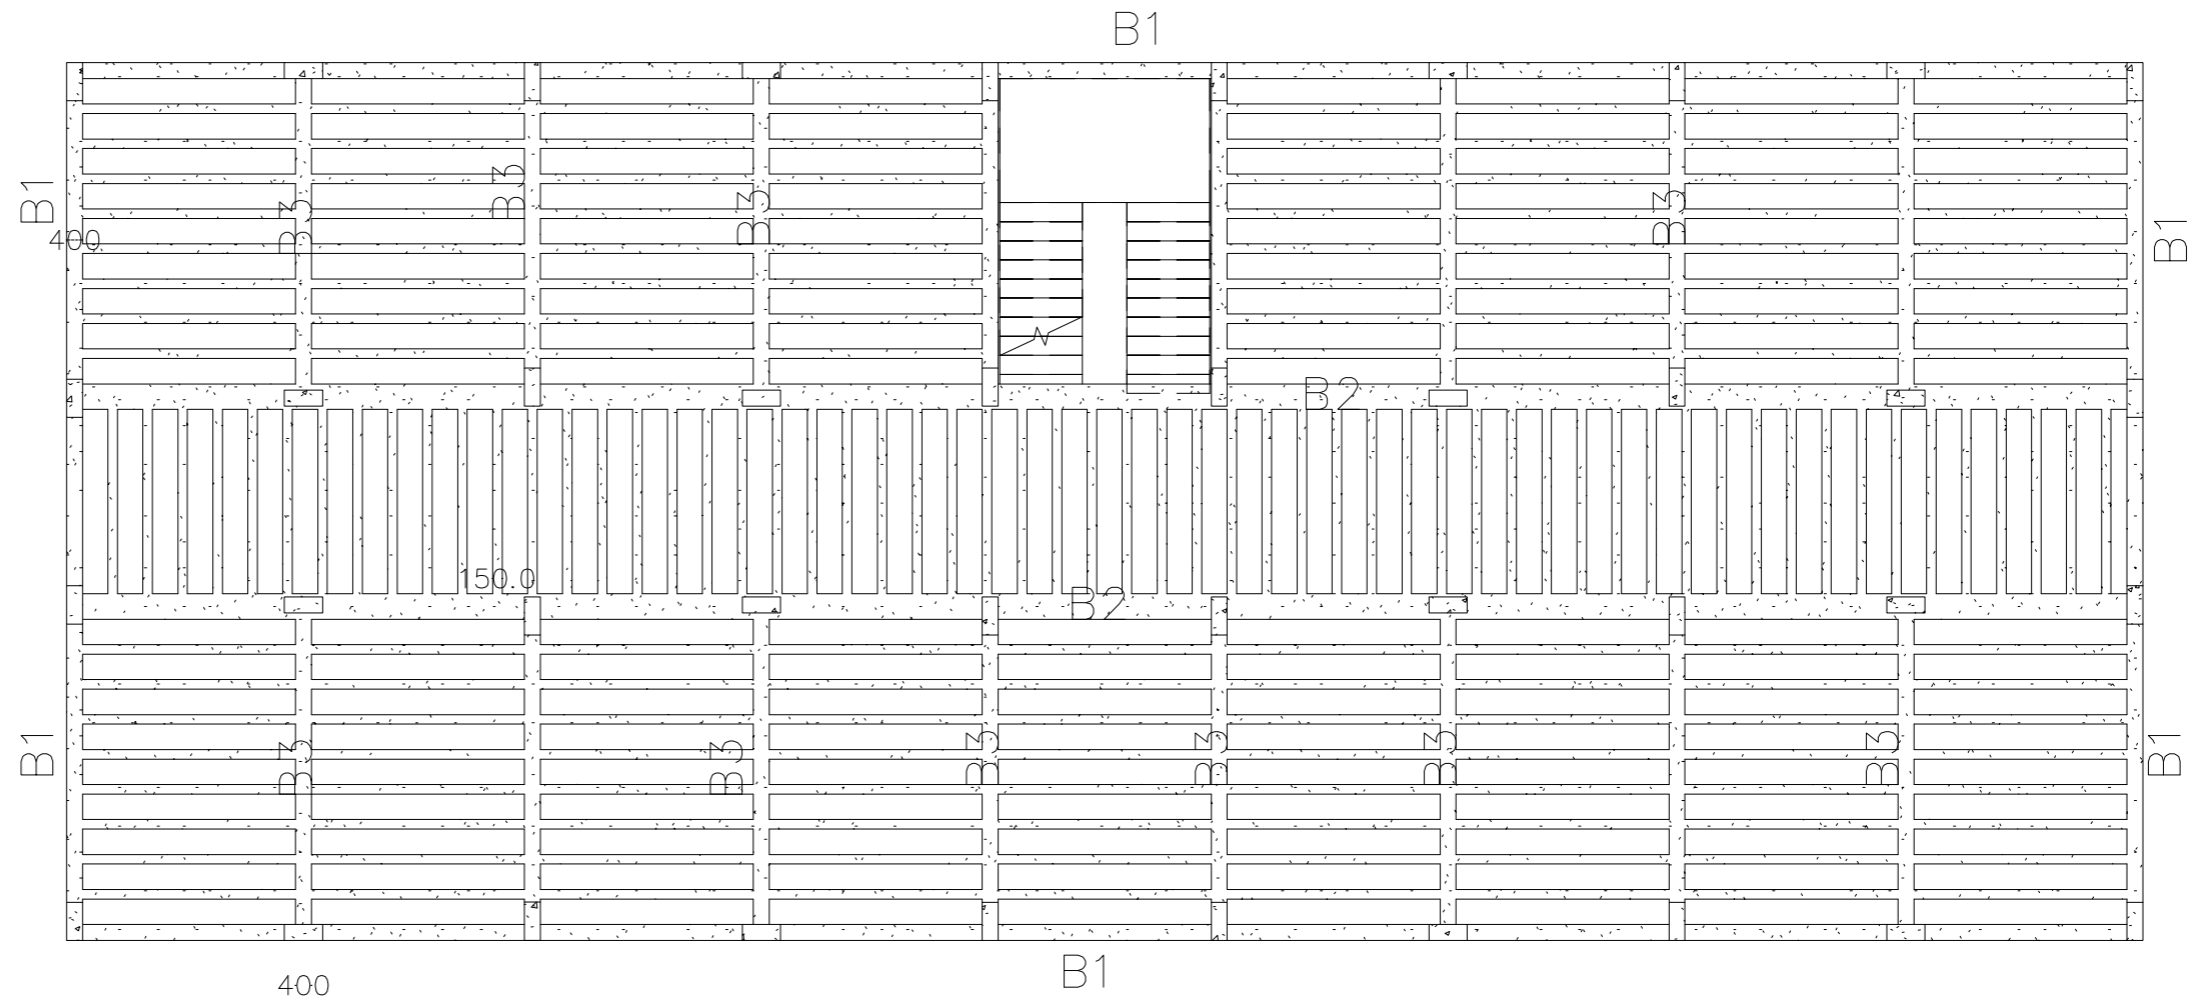




HUMAN APPEAL

Project Name:
Ground Beam

CODE :
-

SHEET :
3/17

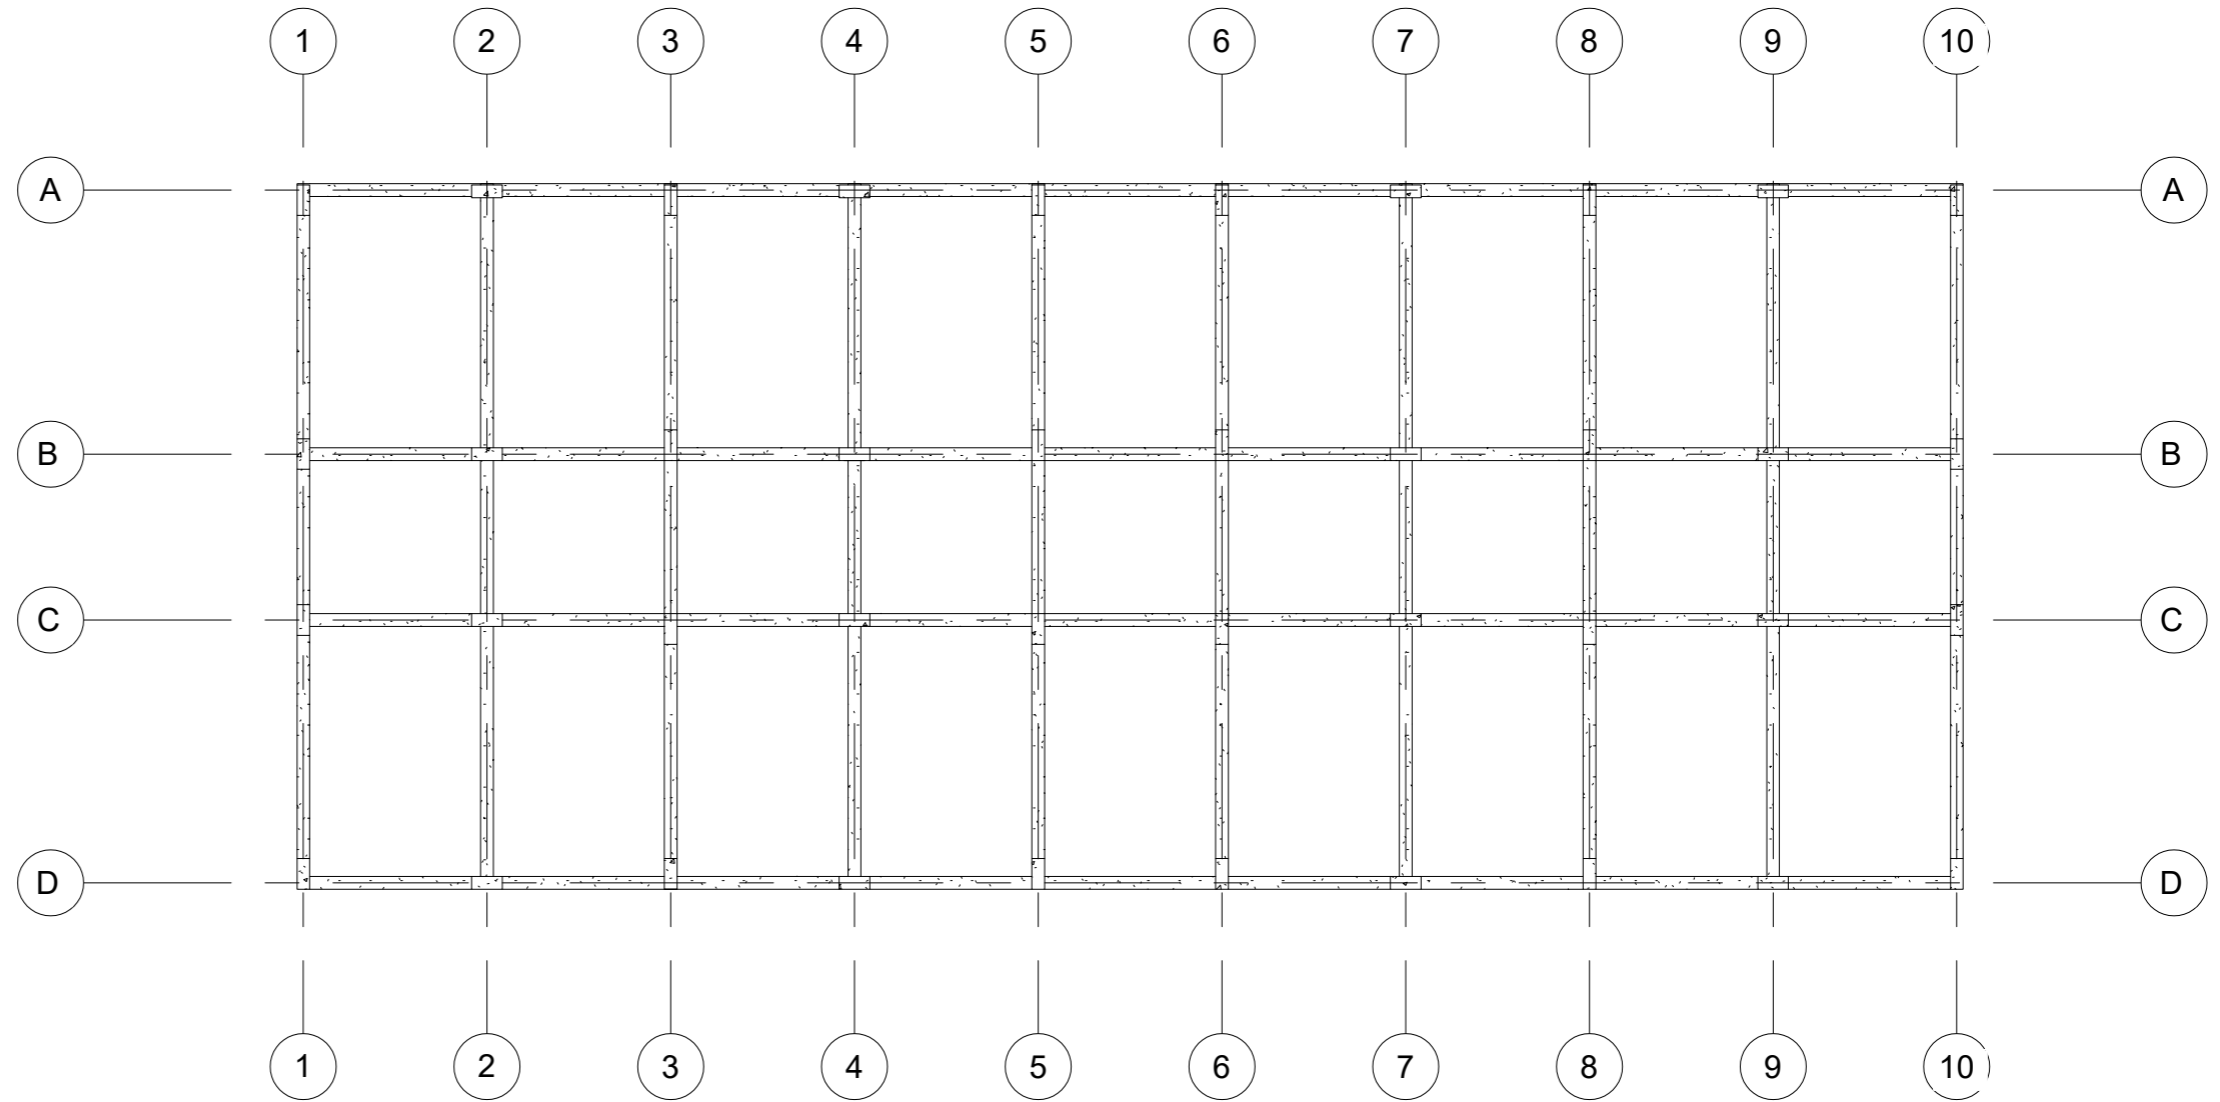




HUMAN APPEAL

Project Name:
Foundation plan

CODE :
-

SHEET :
4/17

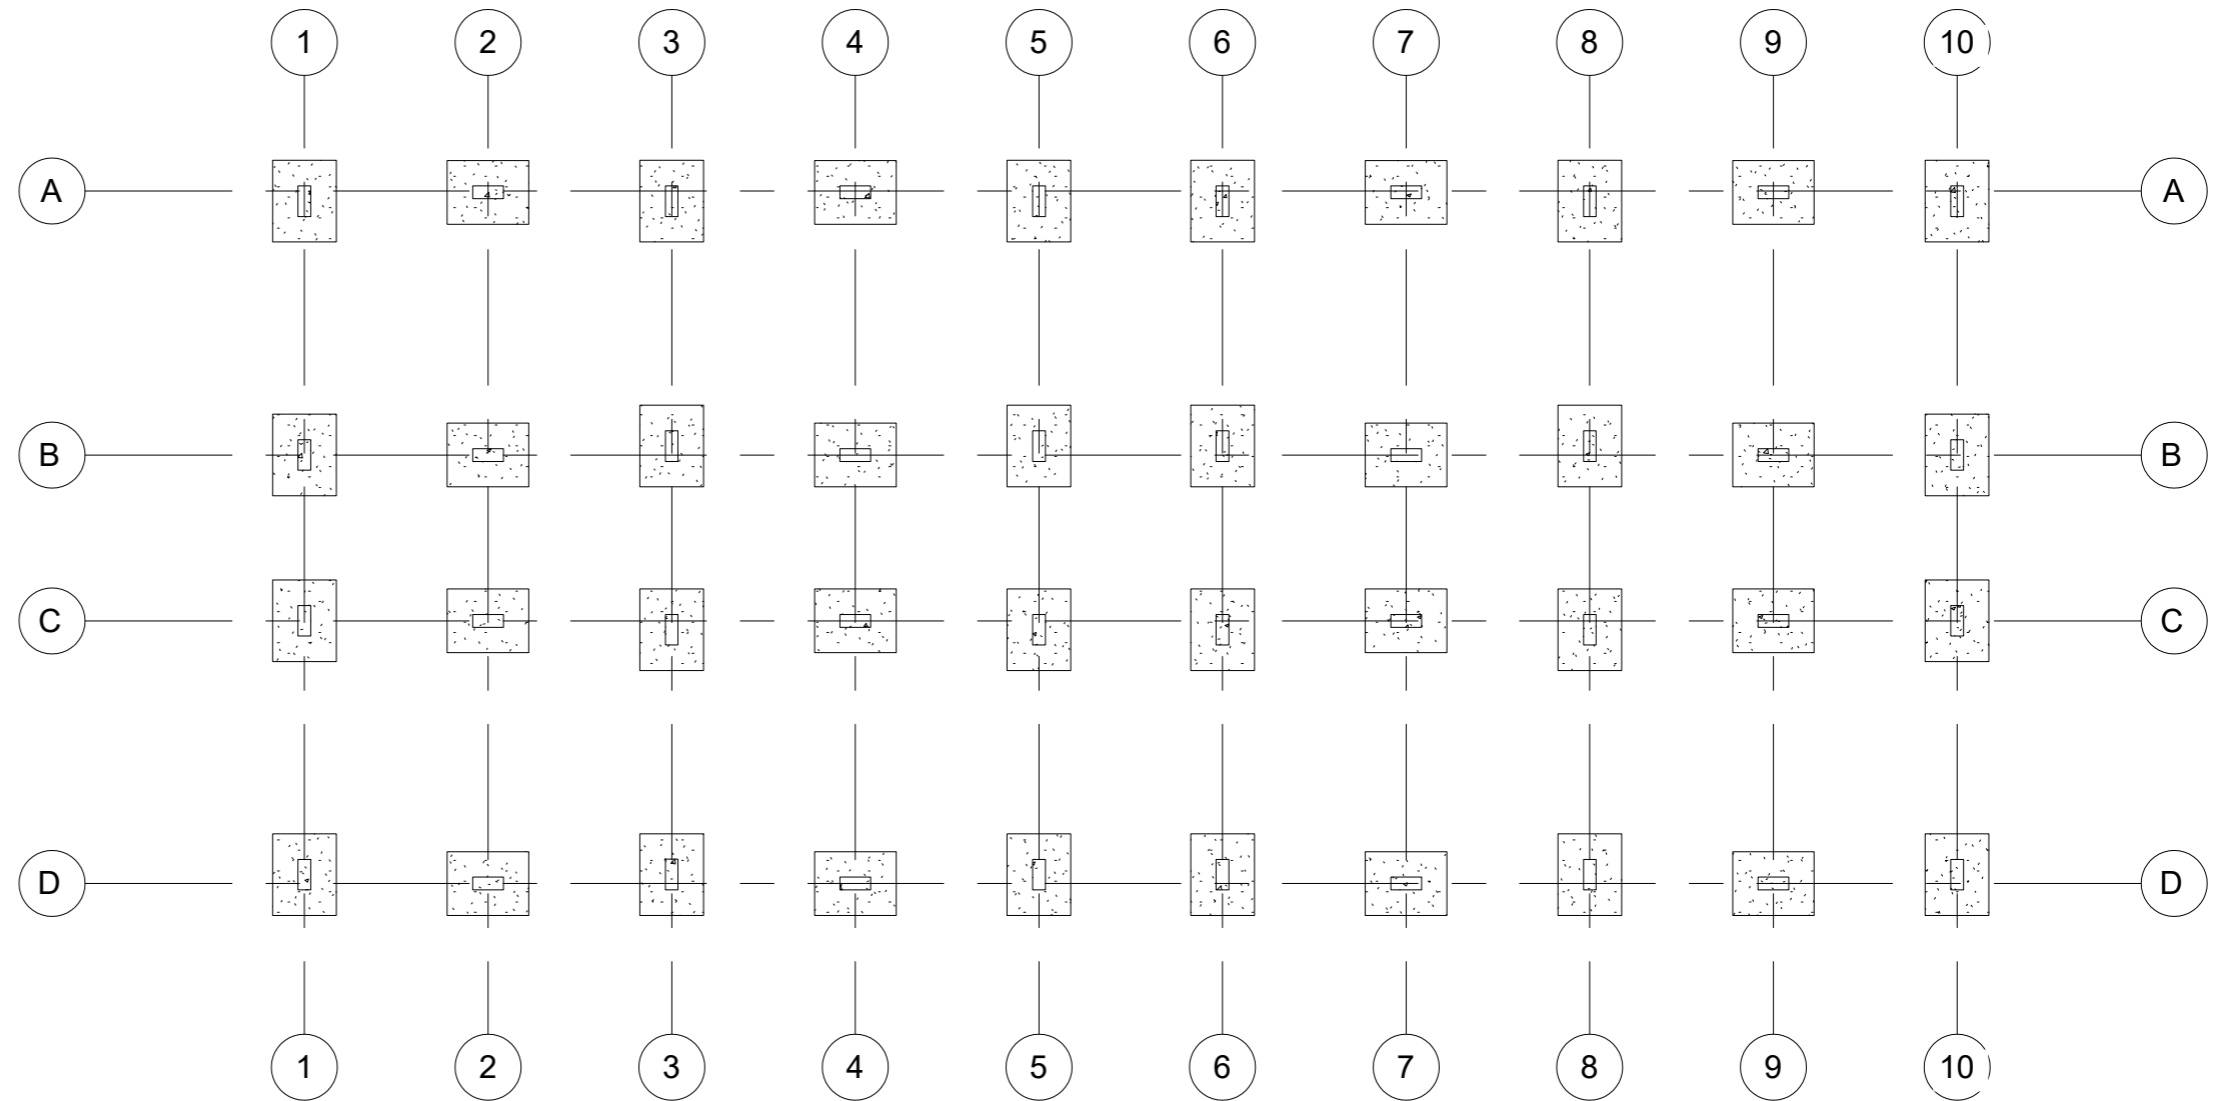




HUMAN APPEAL

Project Name:
Axes

CODE :
-

SHEET :
5/17

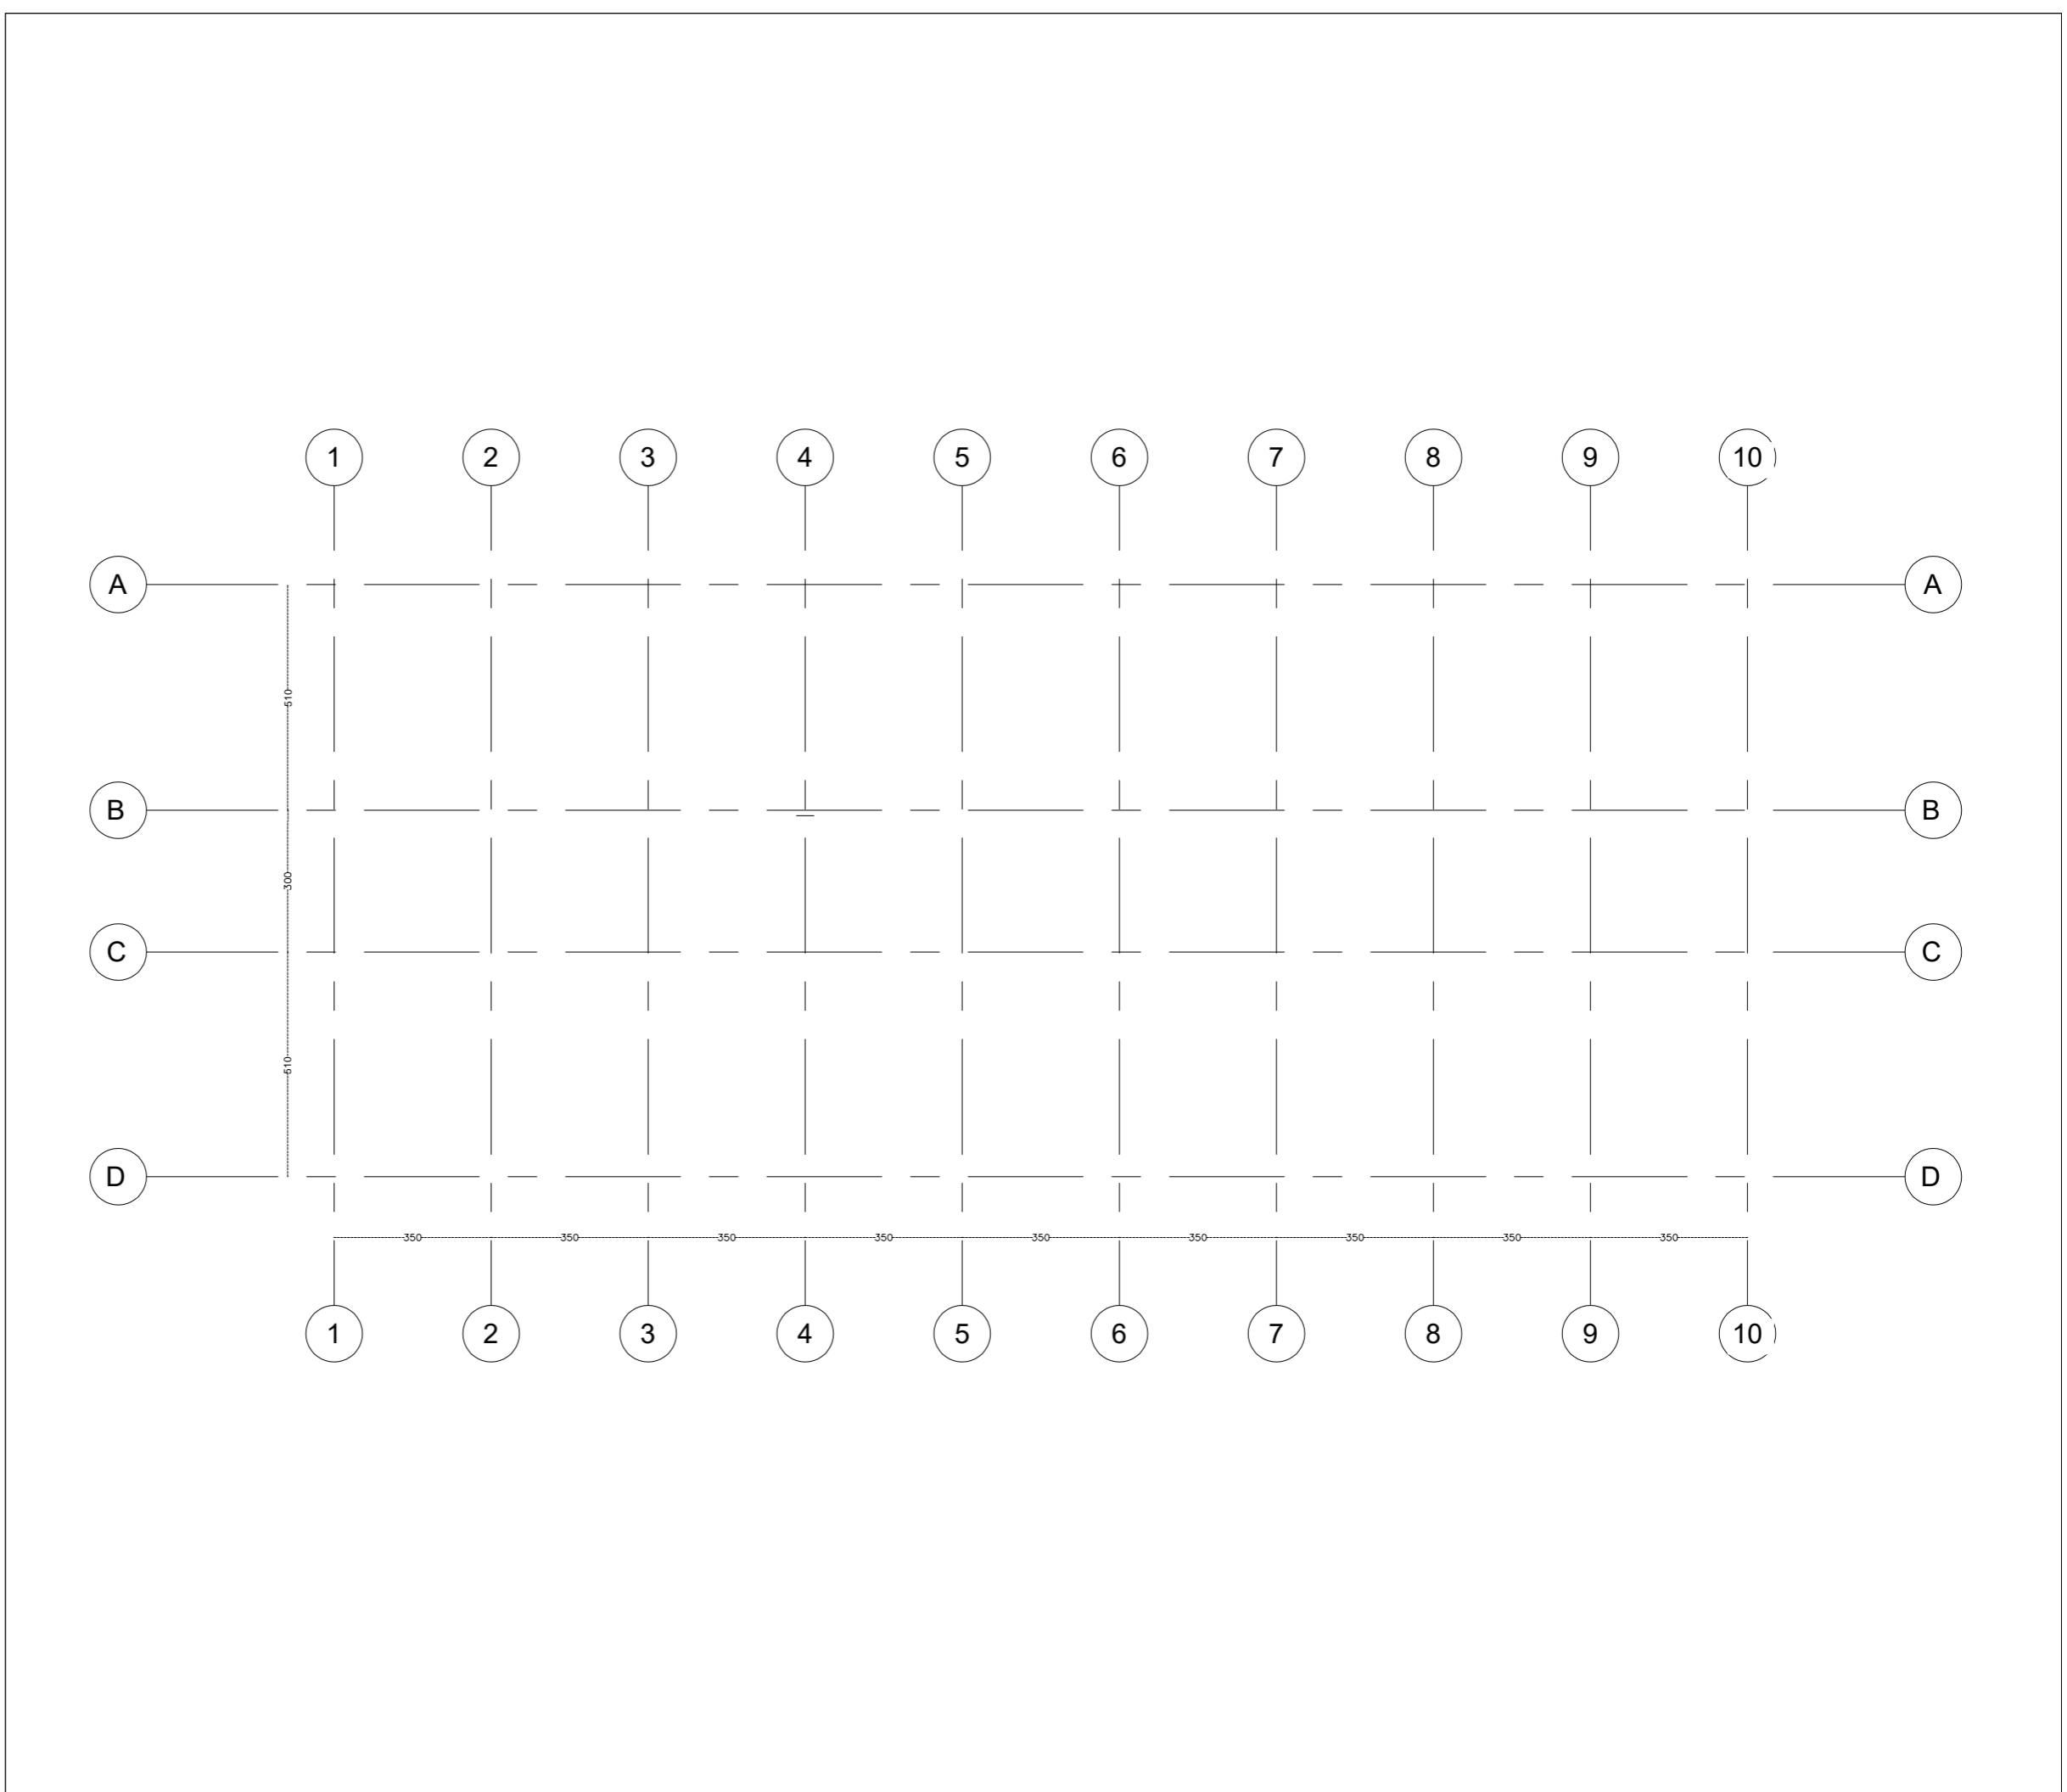




HUMAN APPEAL

Project Name:
Cross Siction (3)

CODE :
-

SHEET :
6/17

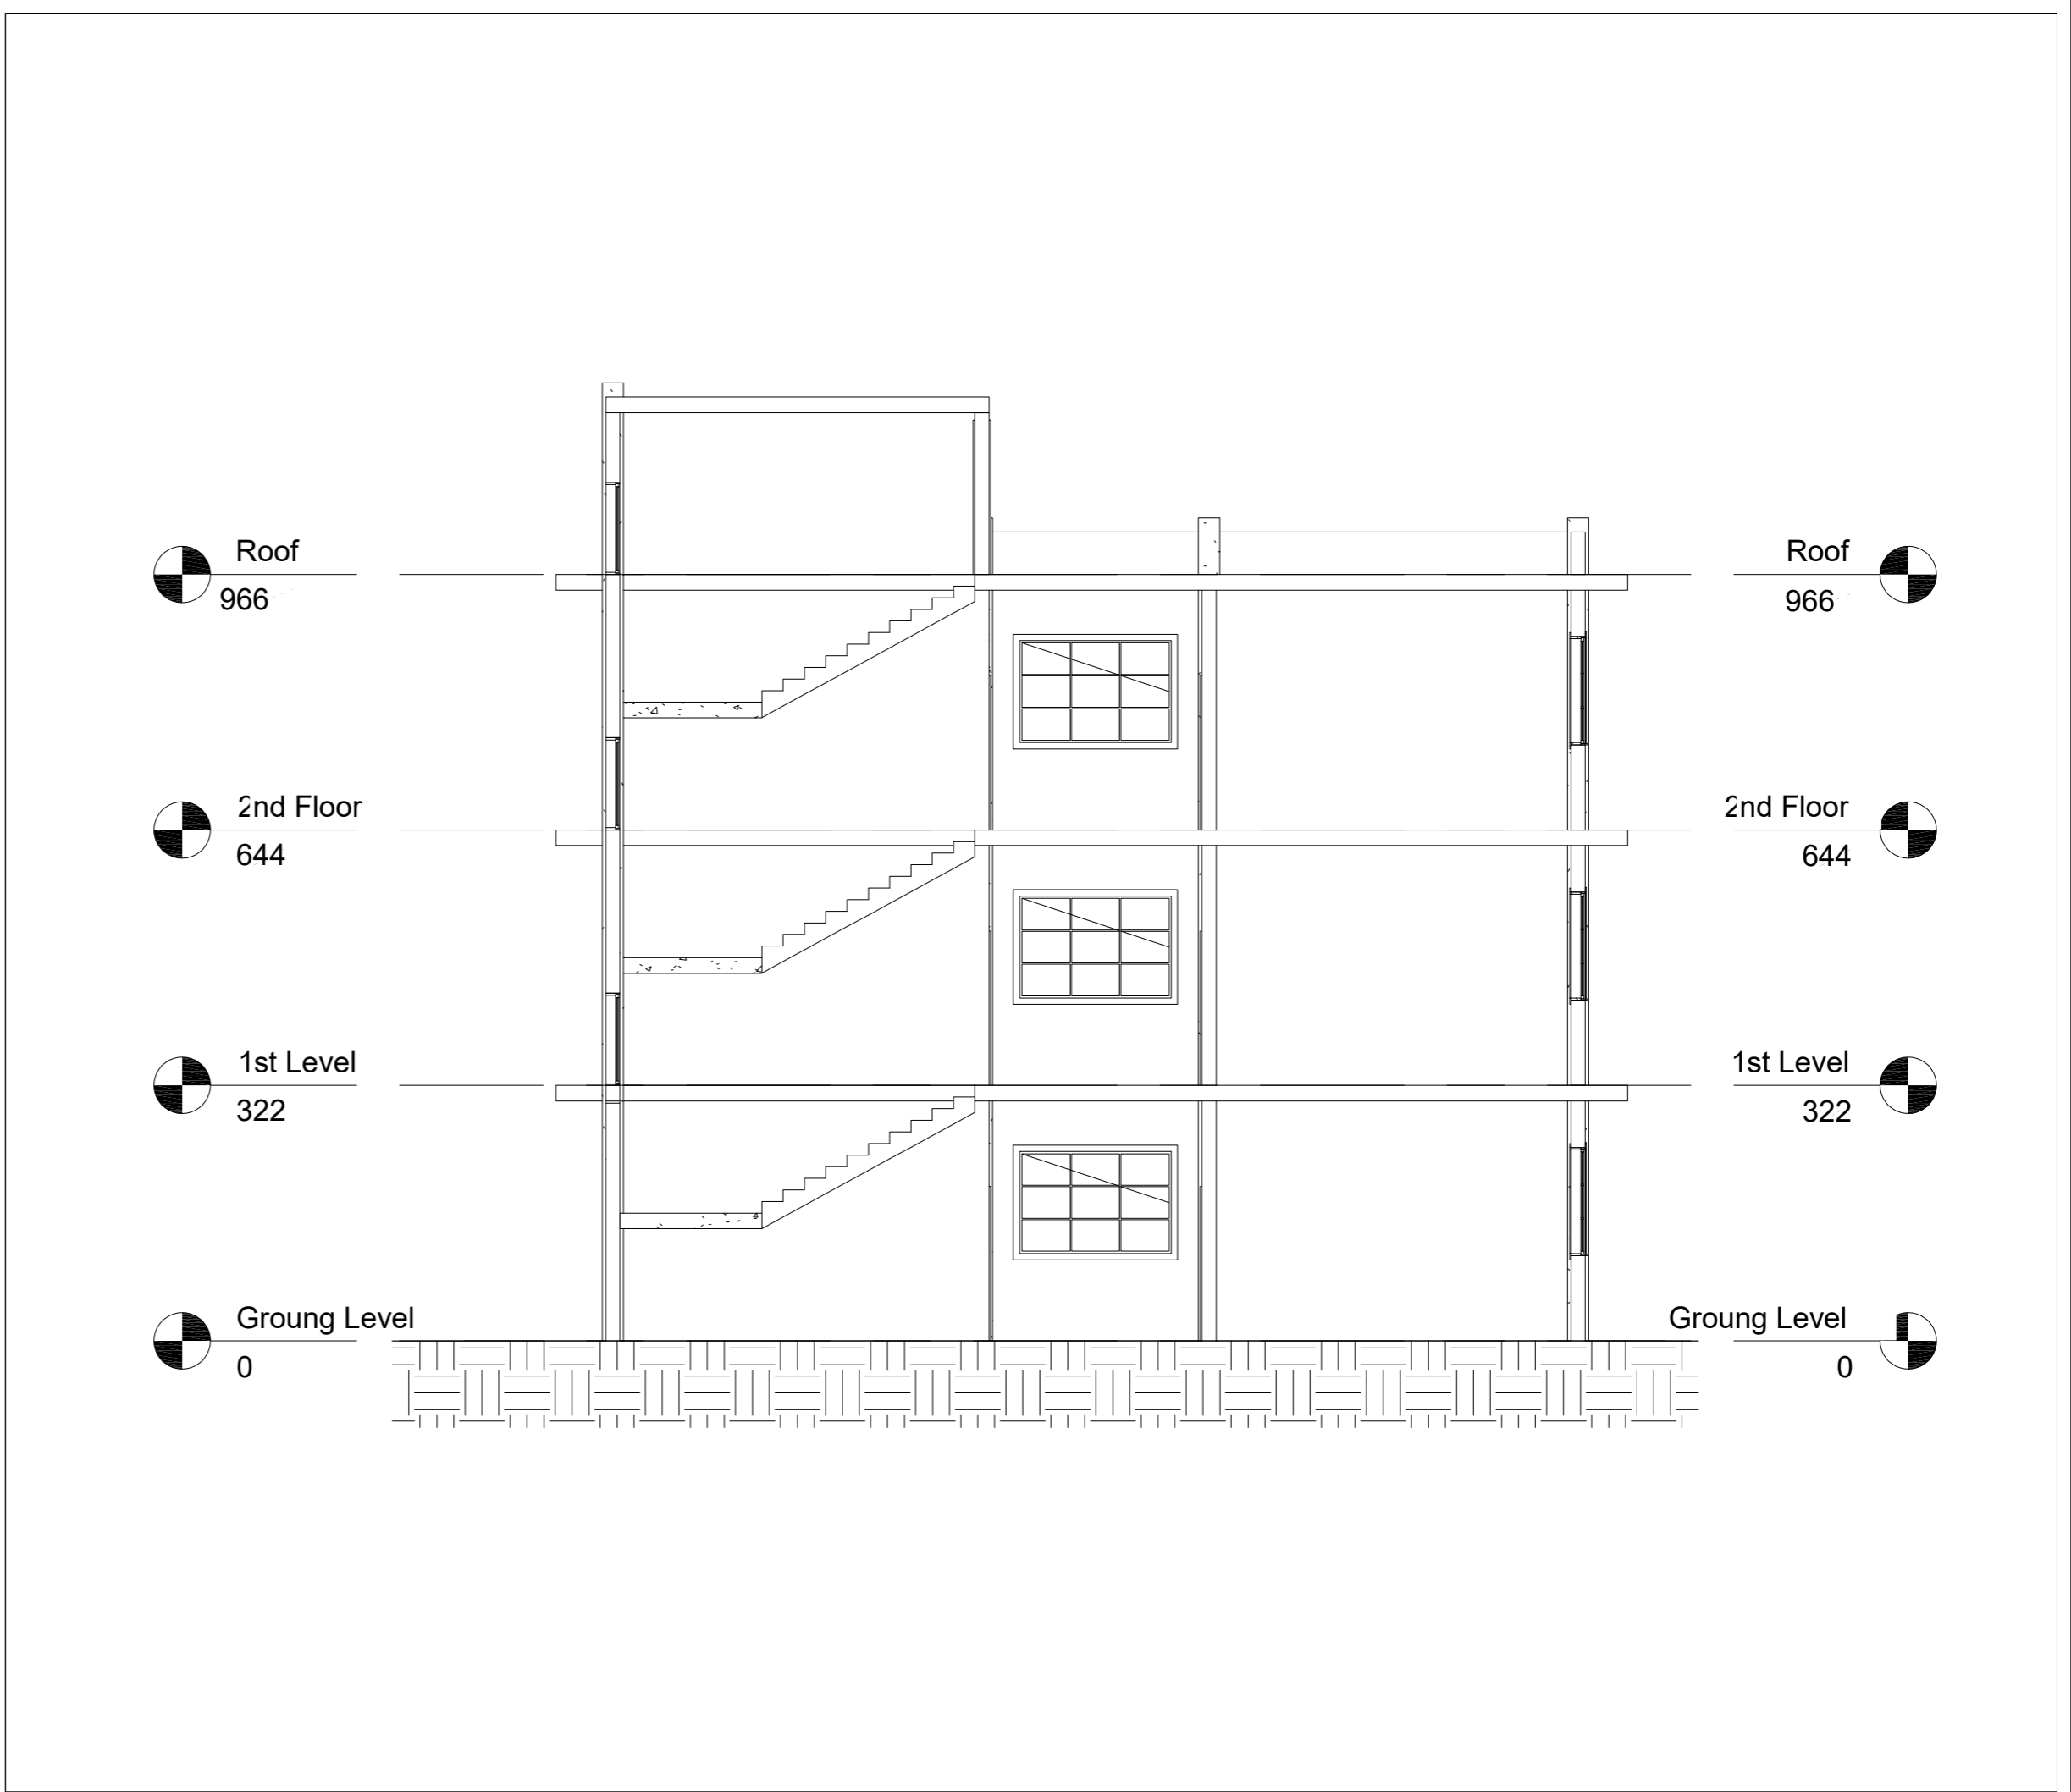



HUMAN APPEAL

Project Name:


Cross Siction (2)

CODE :

-

SHEET :

7/17

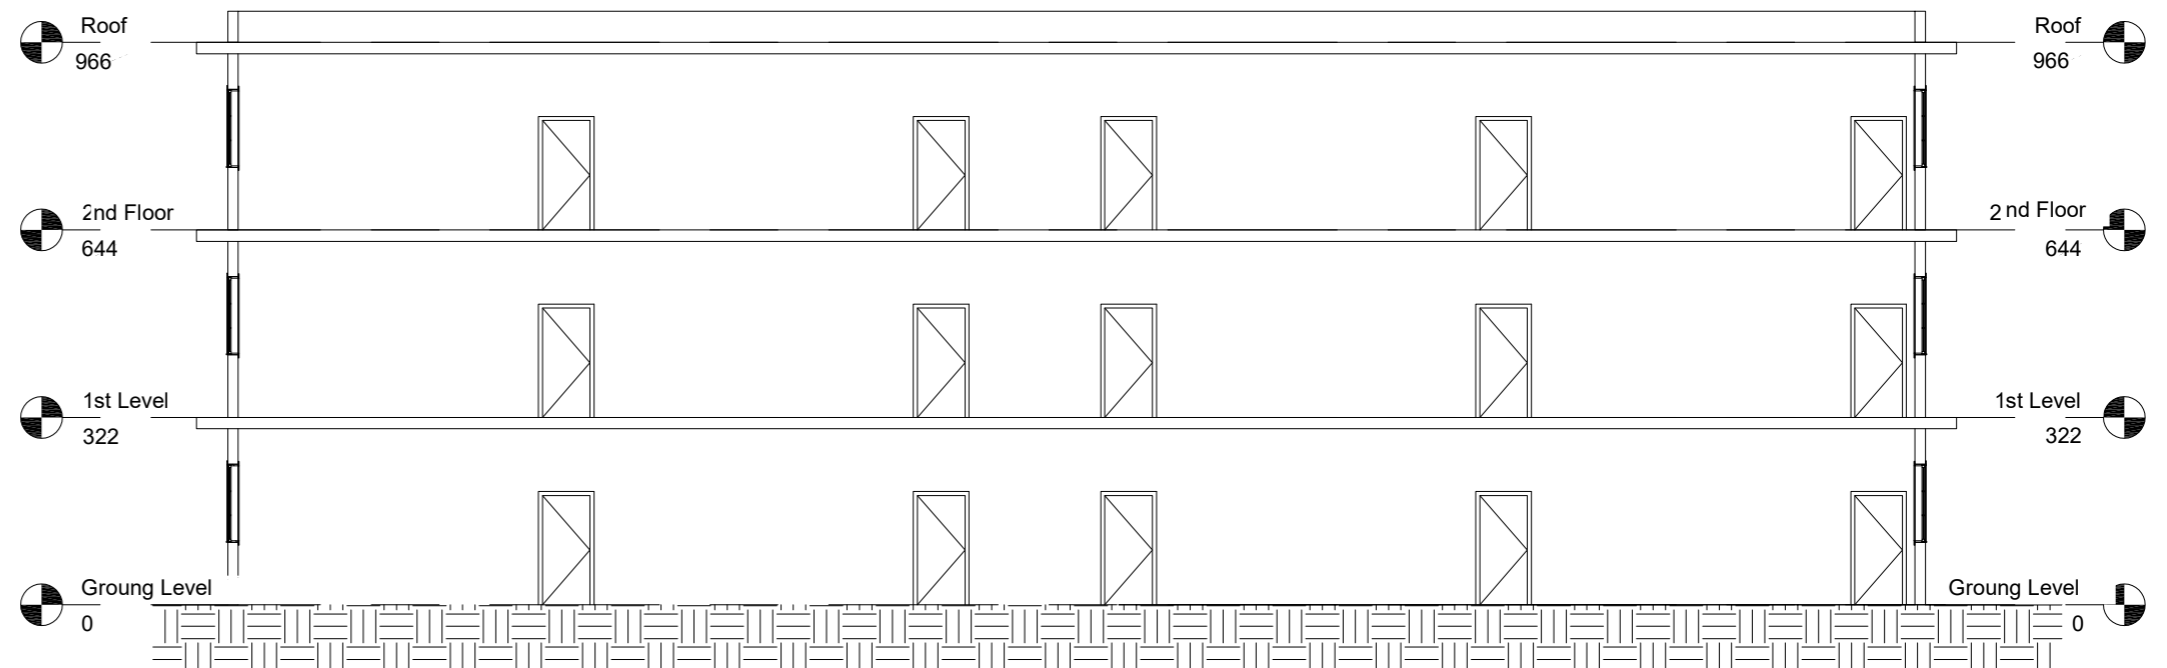




HUMAN APPEAL

Project Name:
Cross Siction (1)

CODE :
-

SHEET :
8/17

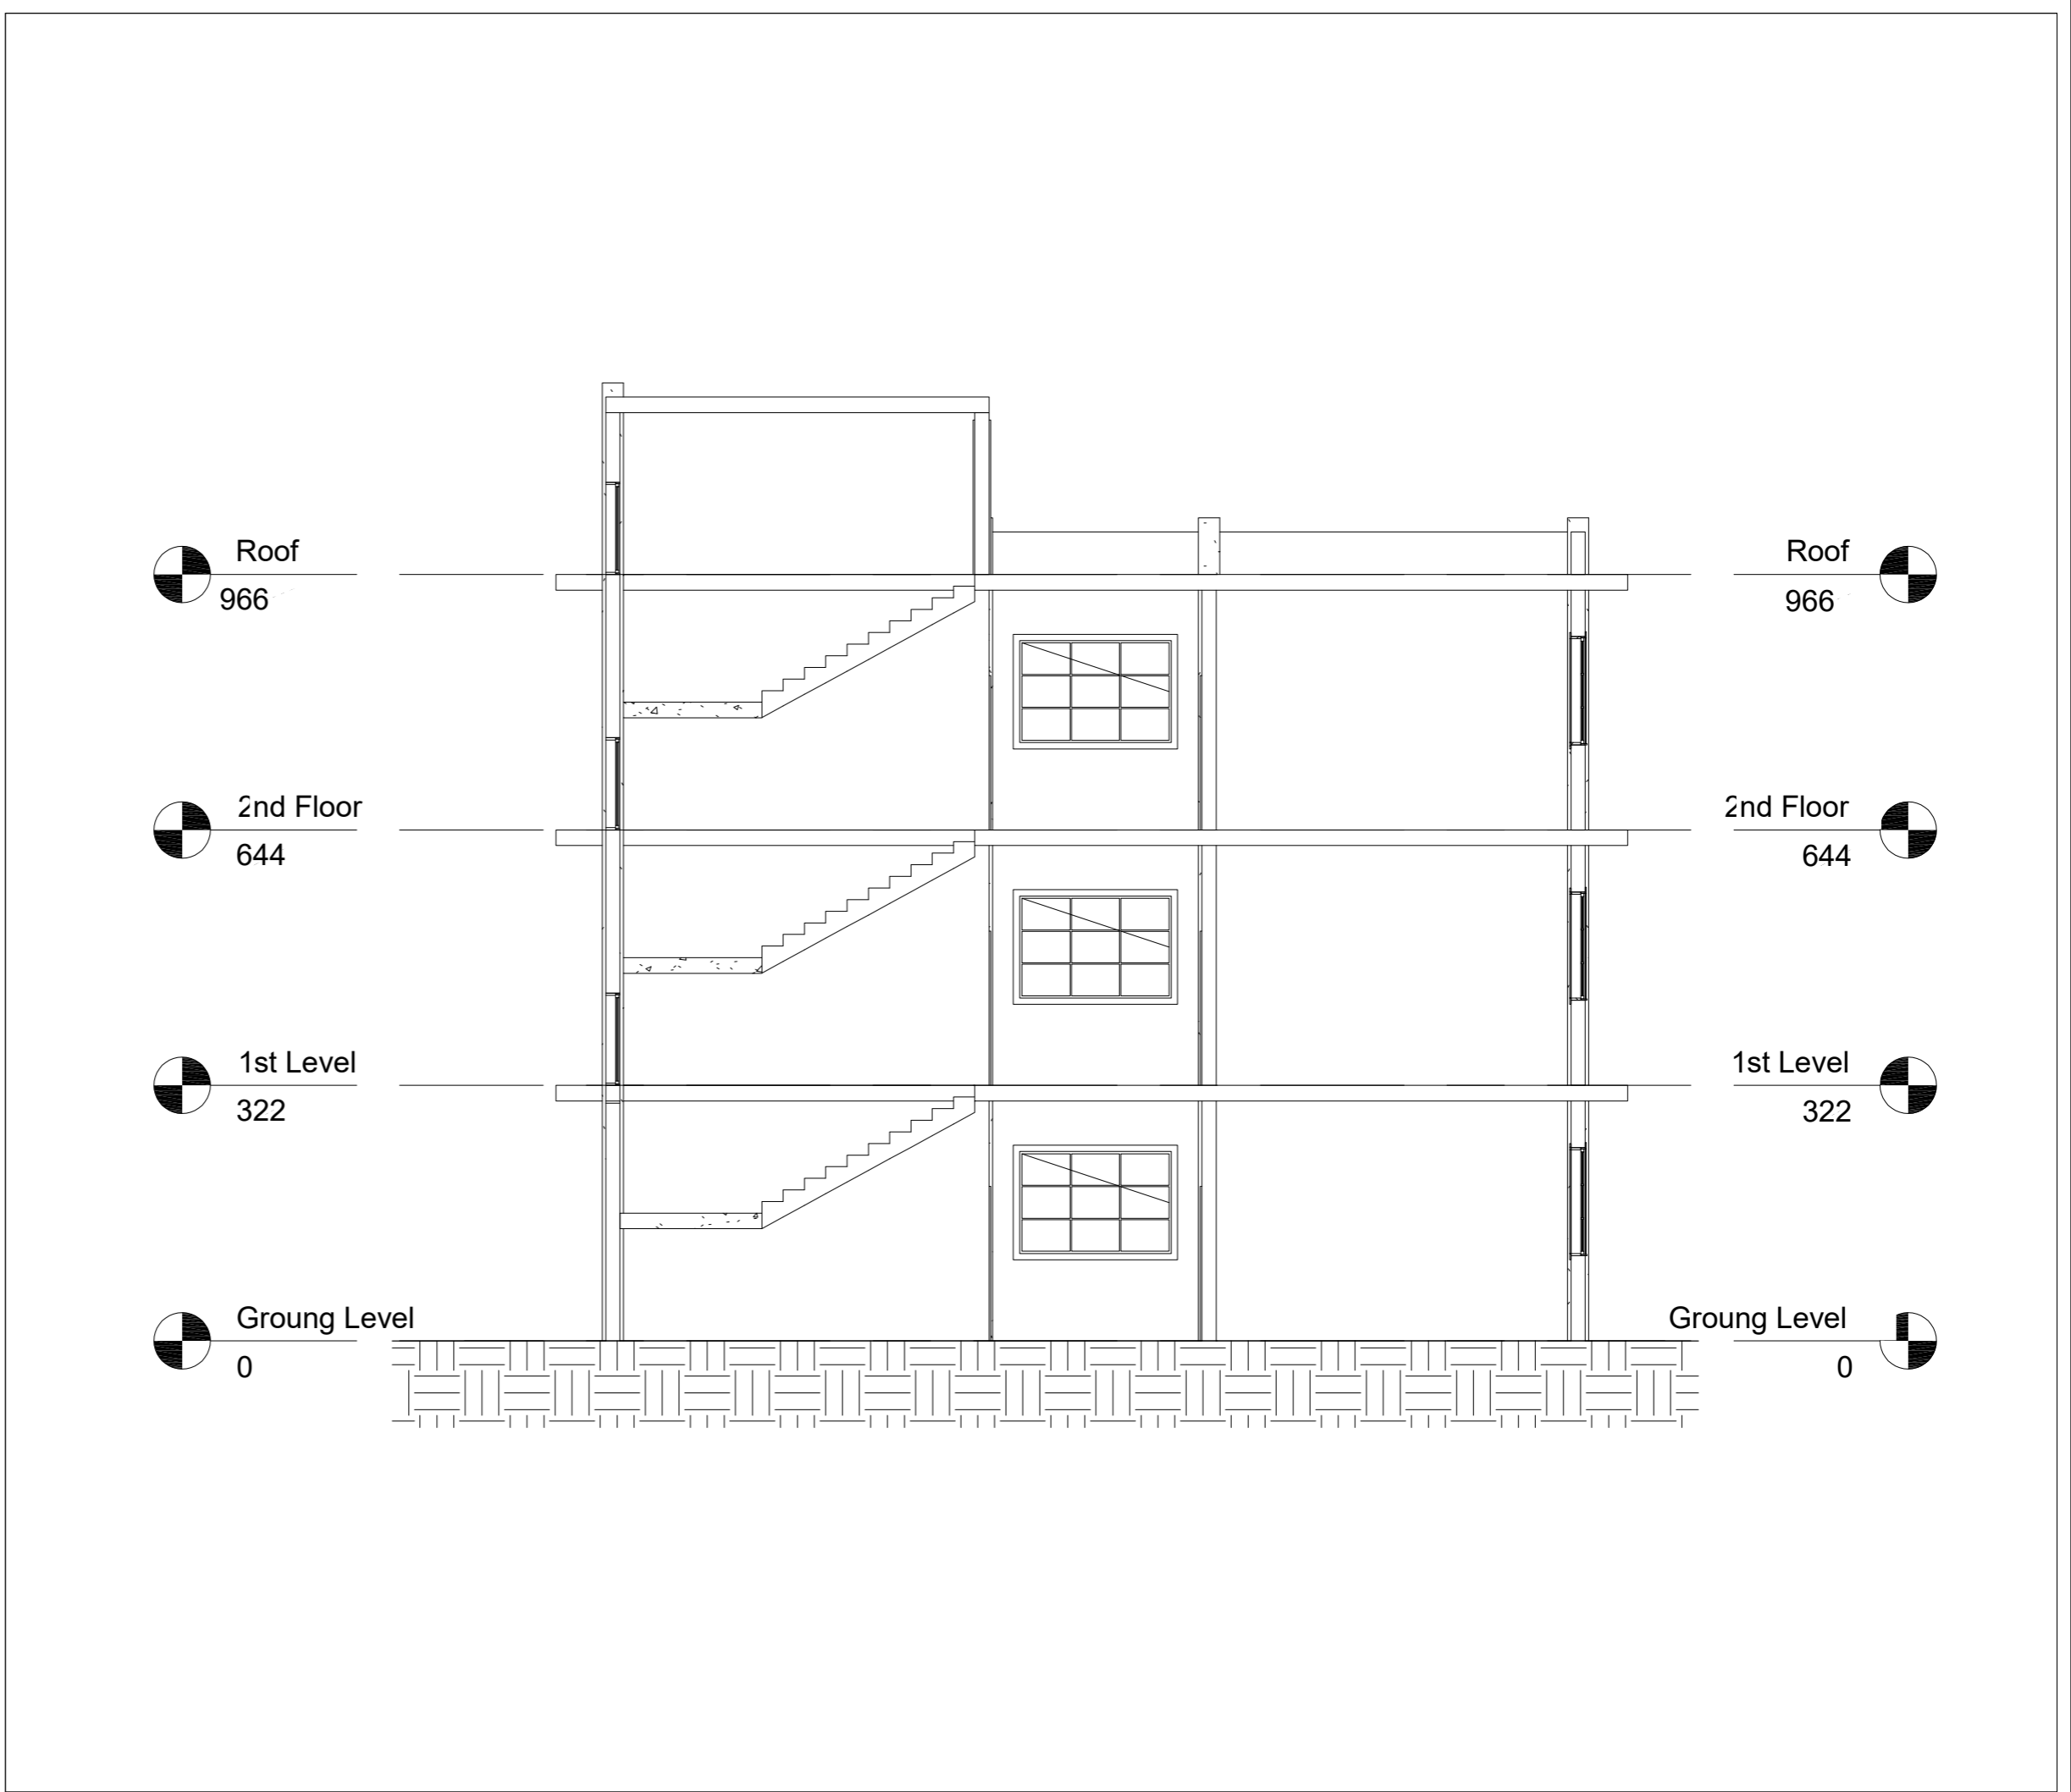




HUMAN APPEAL

Project Name:
Cross Siction (1)

CODE :
-

SHEET :
9/17

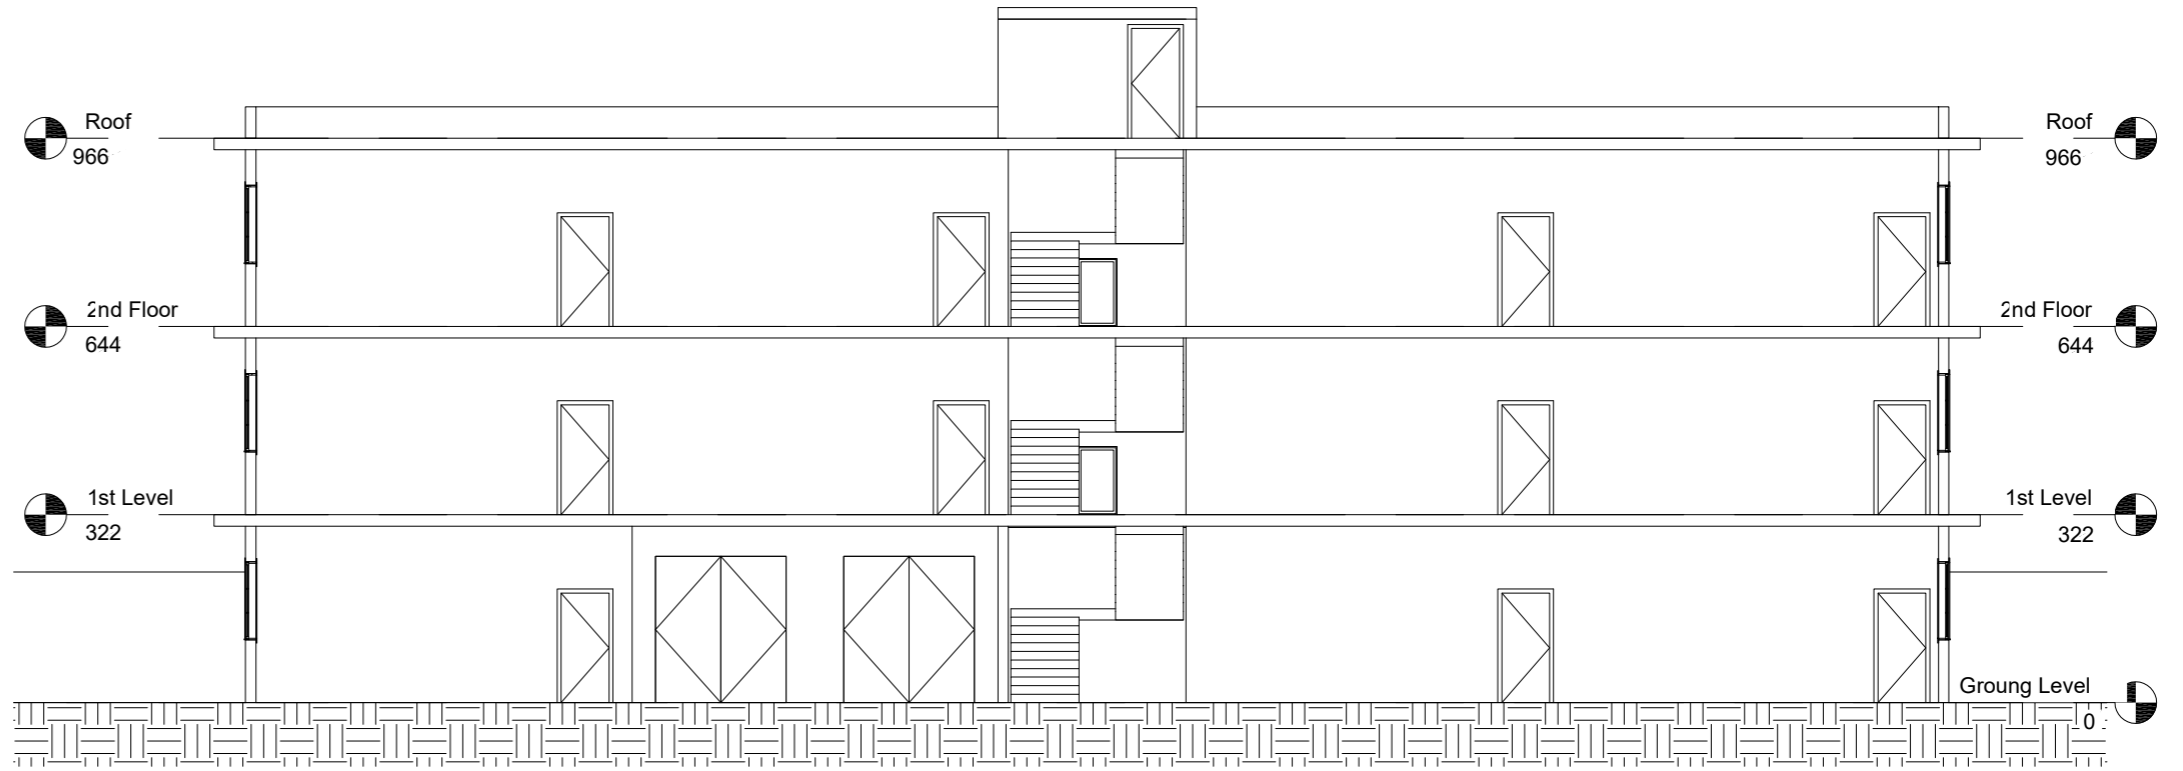




HUMAN APPEAL

Project Name:
Interface (3)

CODE :
-

SHEET :
10/17

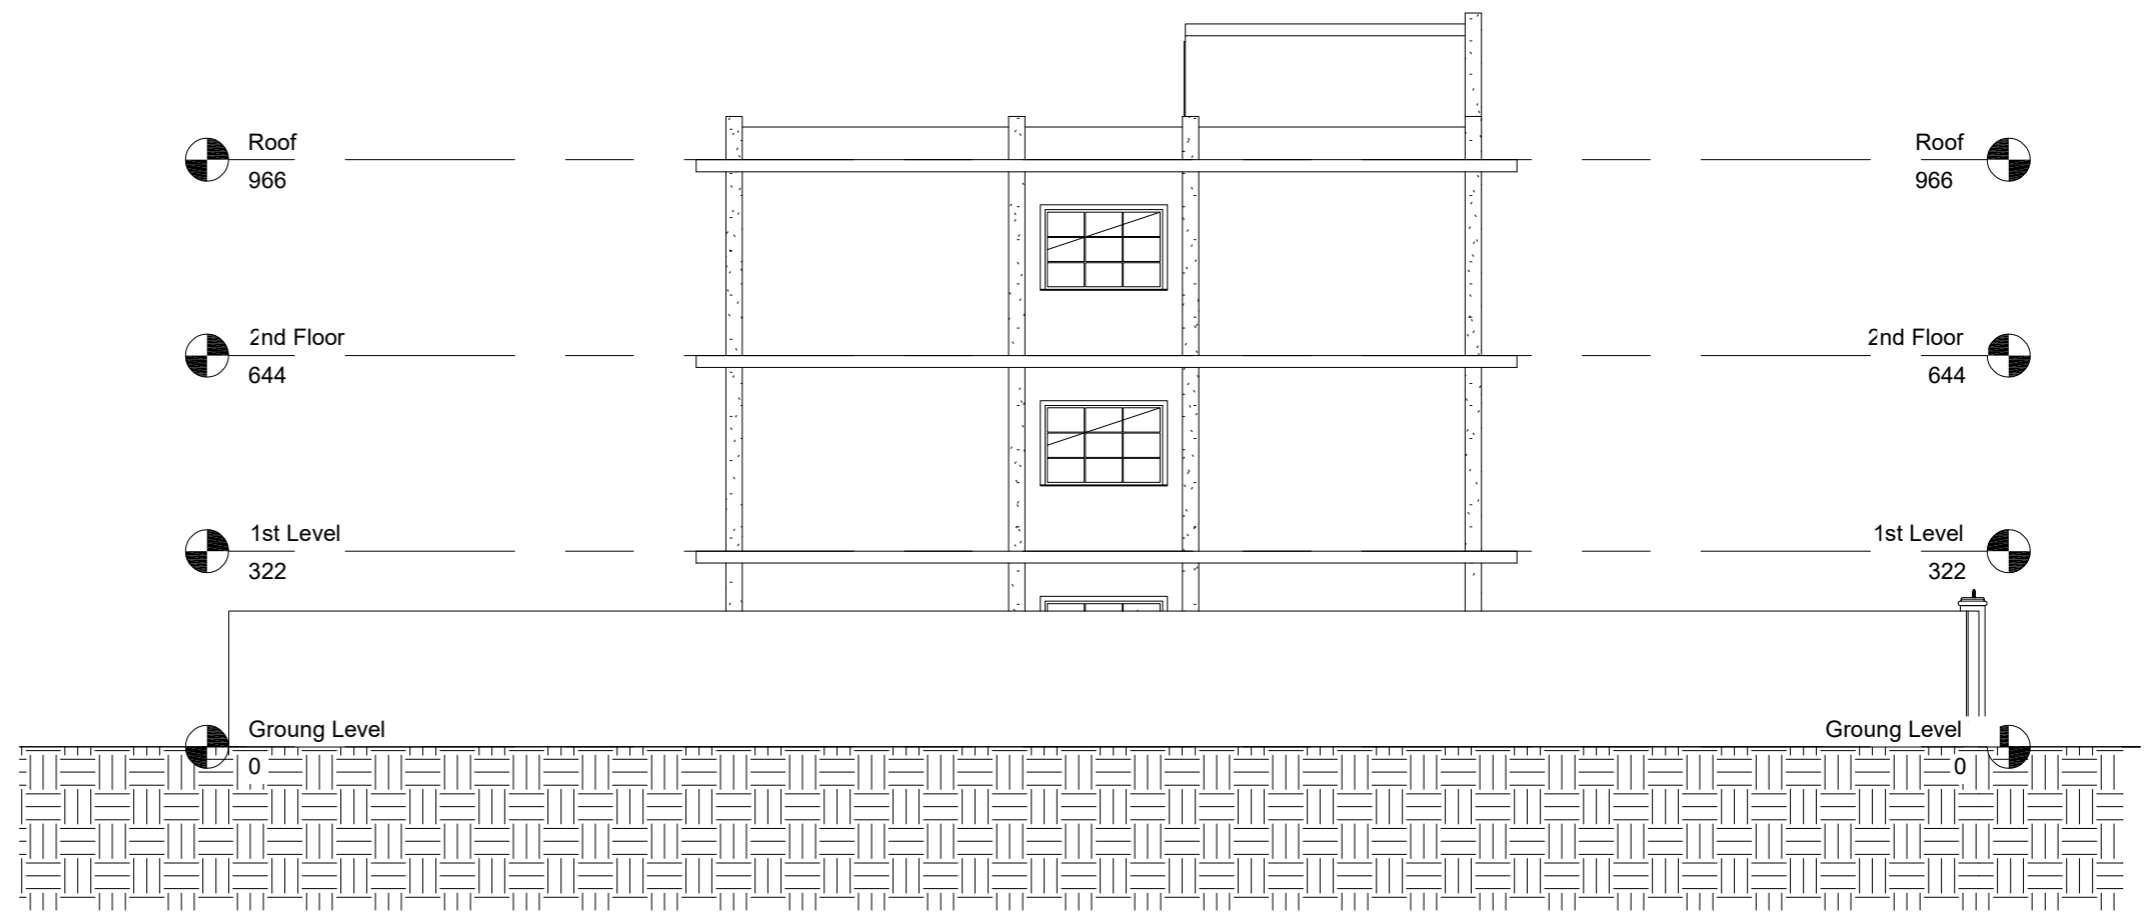




HUMAN APPEAL

Project Name:
Interface (2)

CODE :
-

SHEET :
11/17

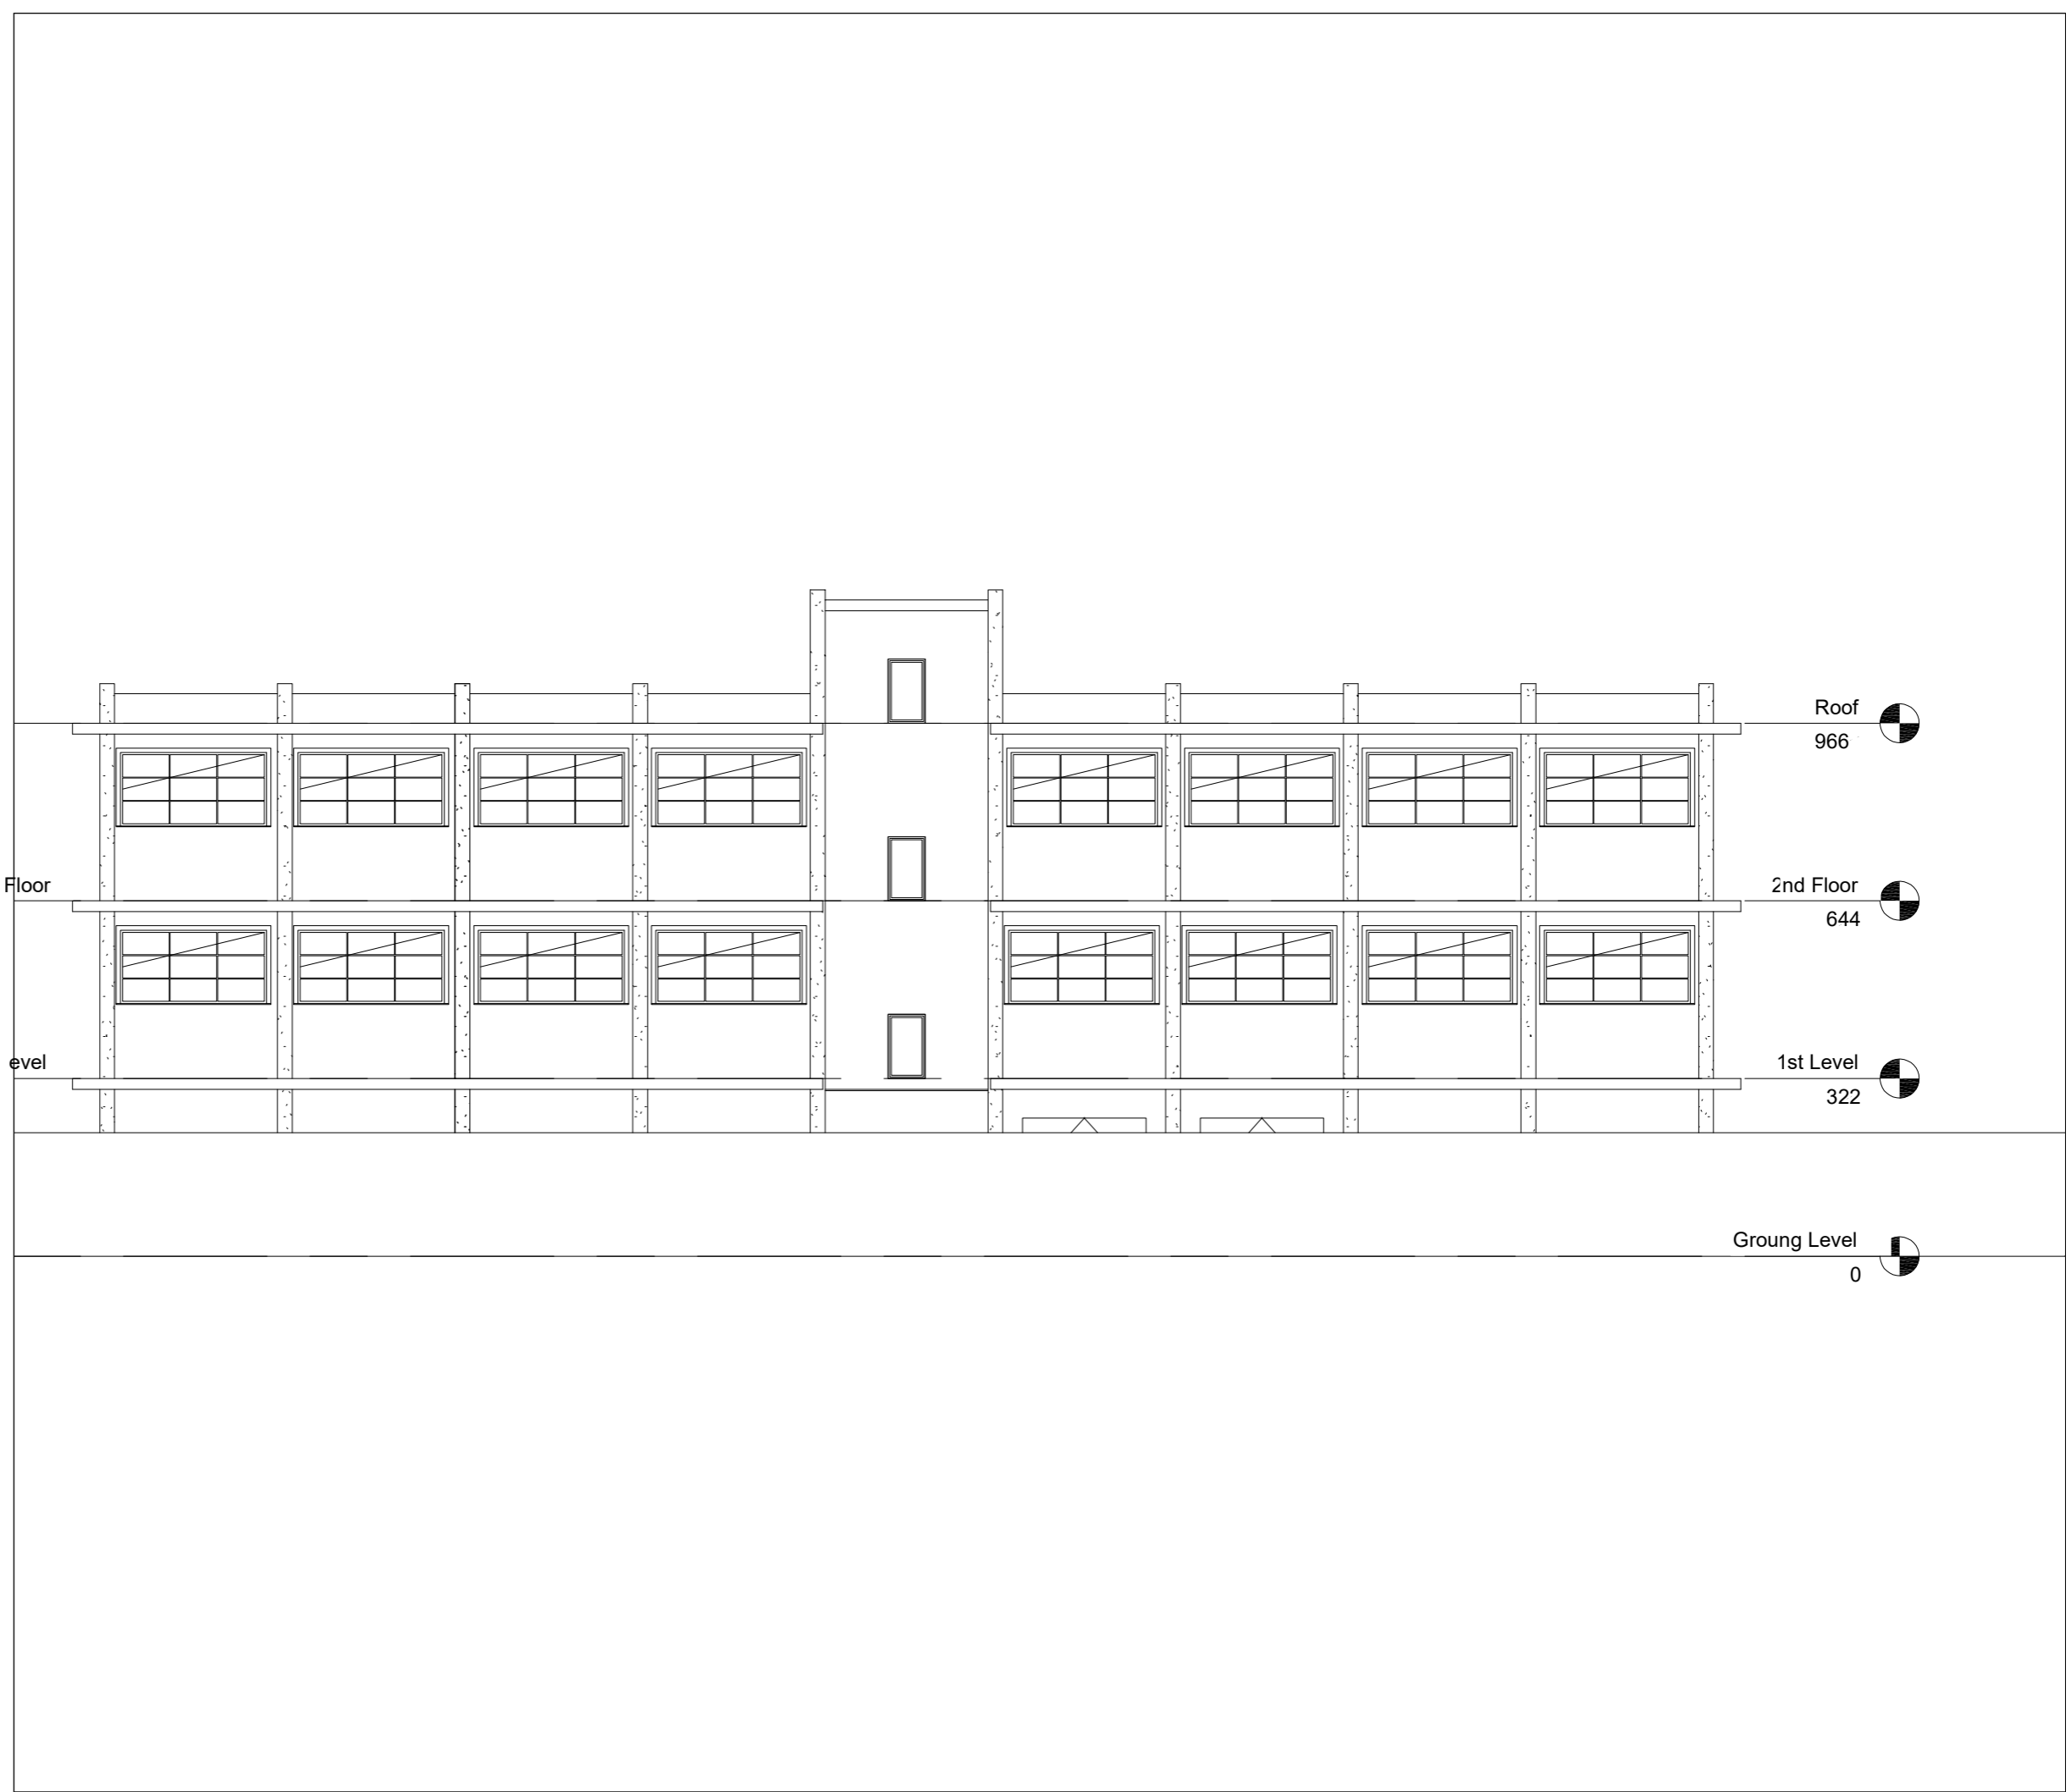




HUMAN APPEAL

Project Name:
Interface(1)

CODE :
-

SHEET :
12/17

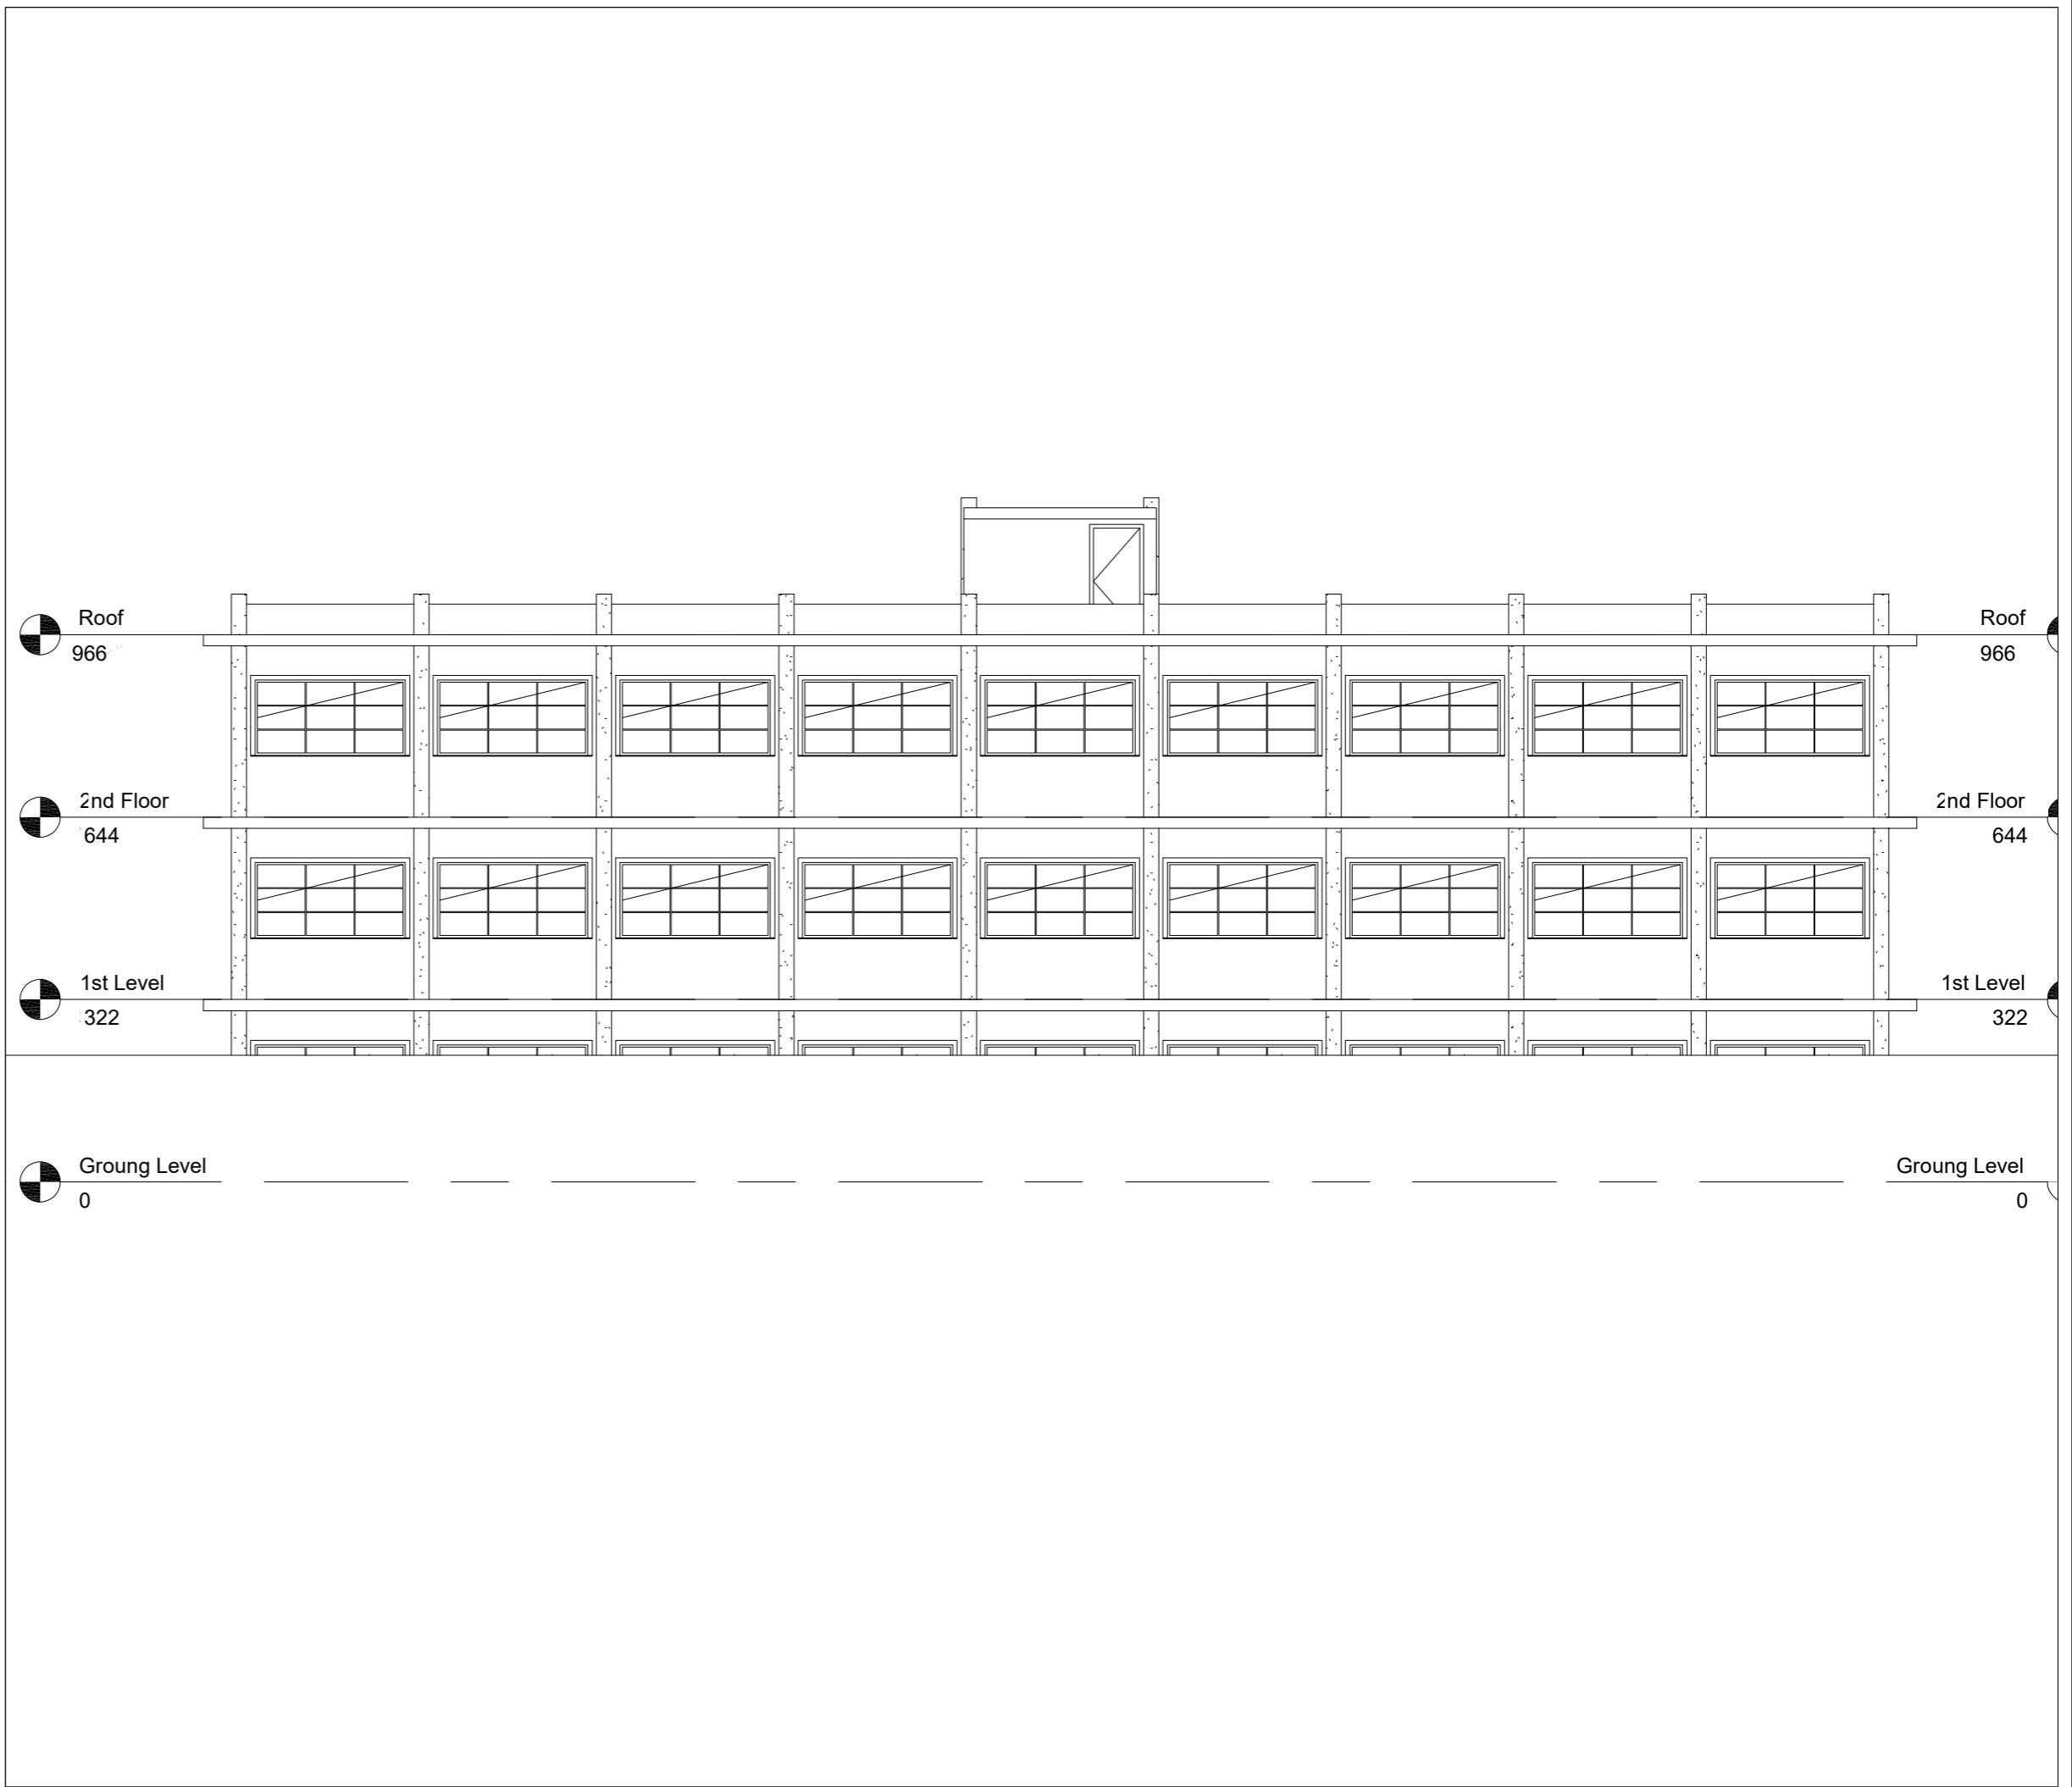







HUMAN APPEAL

Project Name:
Foundations

CODE :
-

SHEET :
13/17

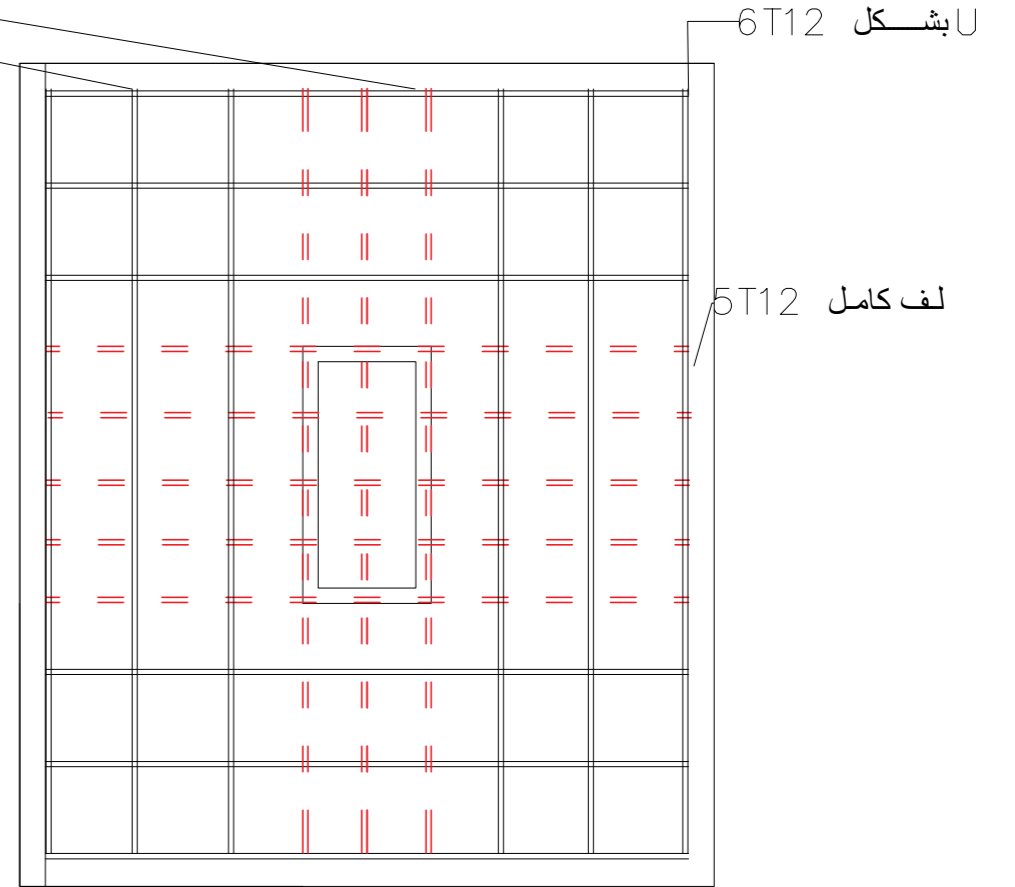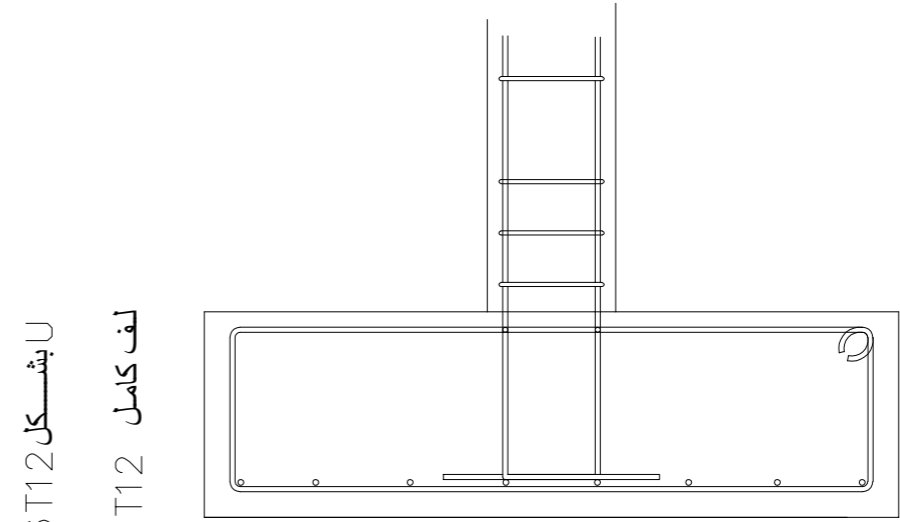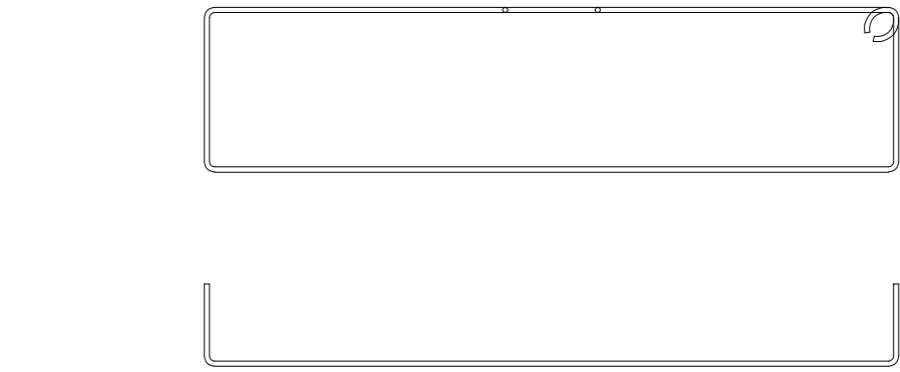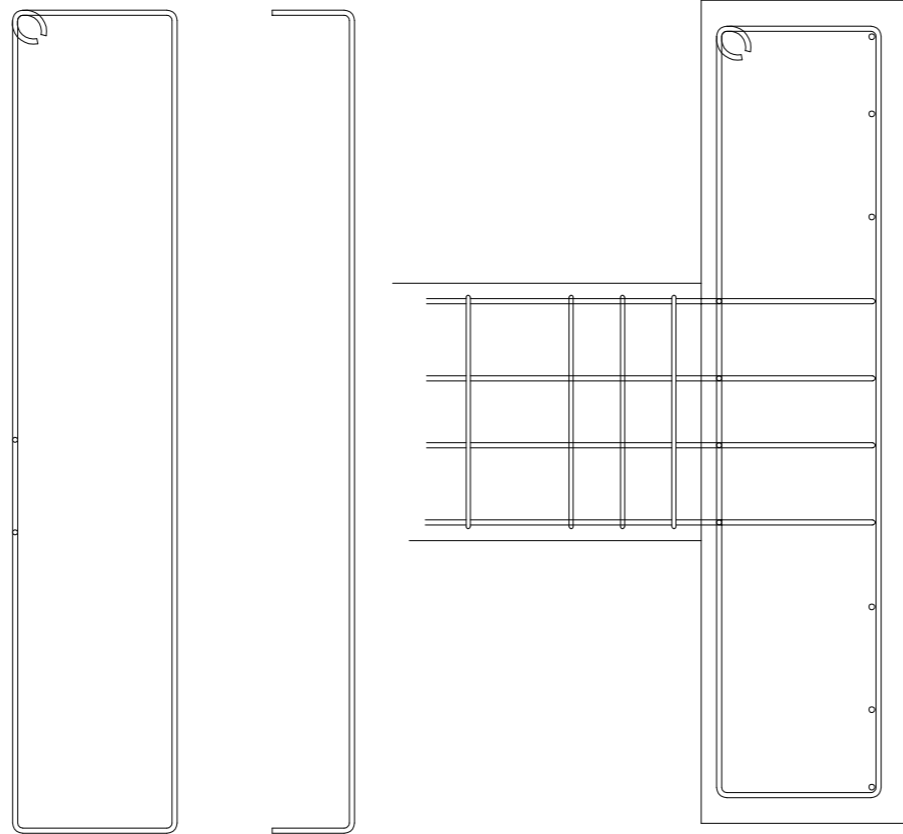

Foundation 160 x 125 x 50 cm (7T12 / m)




HUMAN APPEAL

Project Name:
Slap Of W.C

CODE :
-

SHEET :
14/17

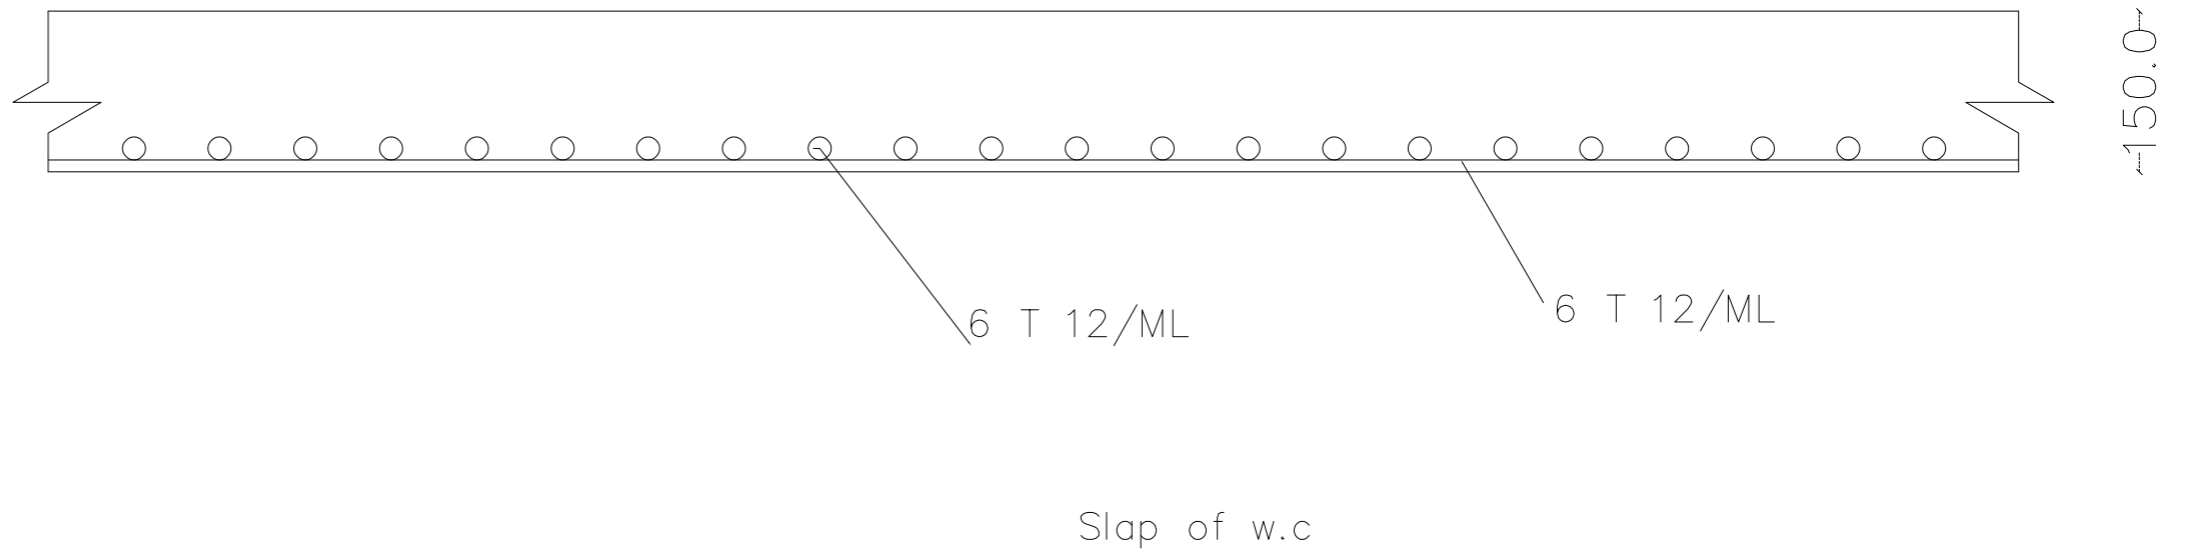




HUMAN APPEAL

Project Name:
Beam1

CODE :
-

SHEET :
15/17

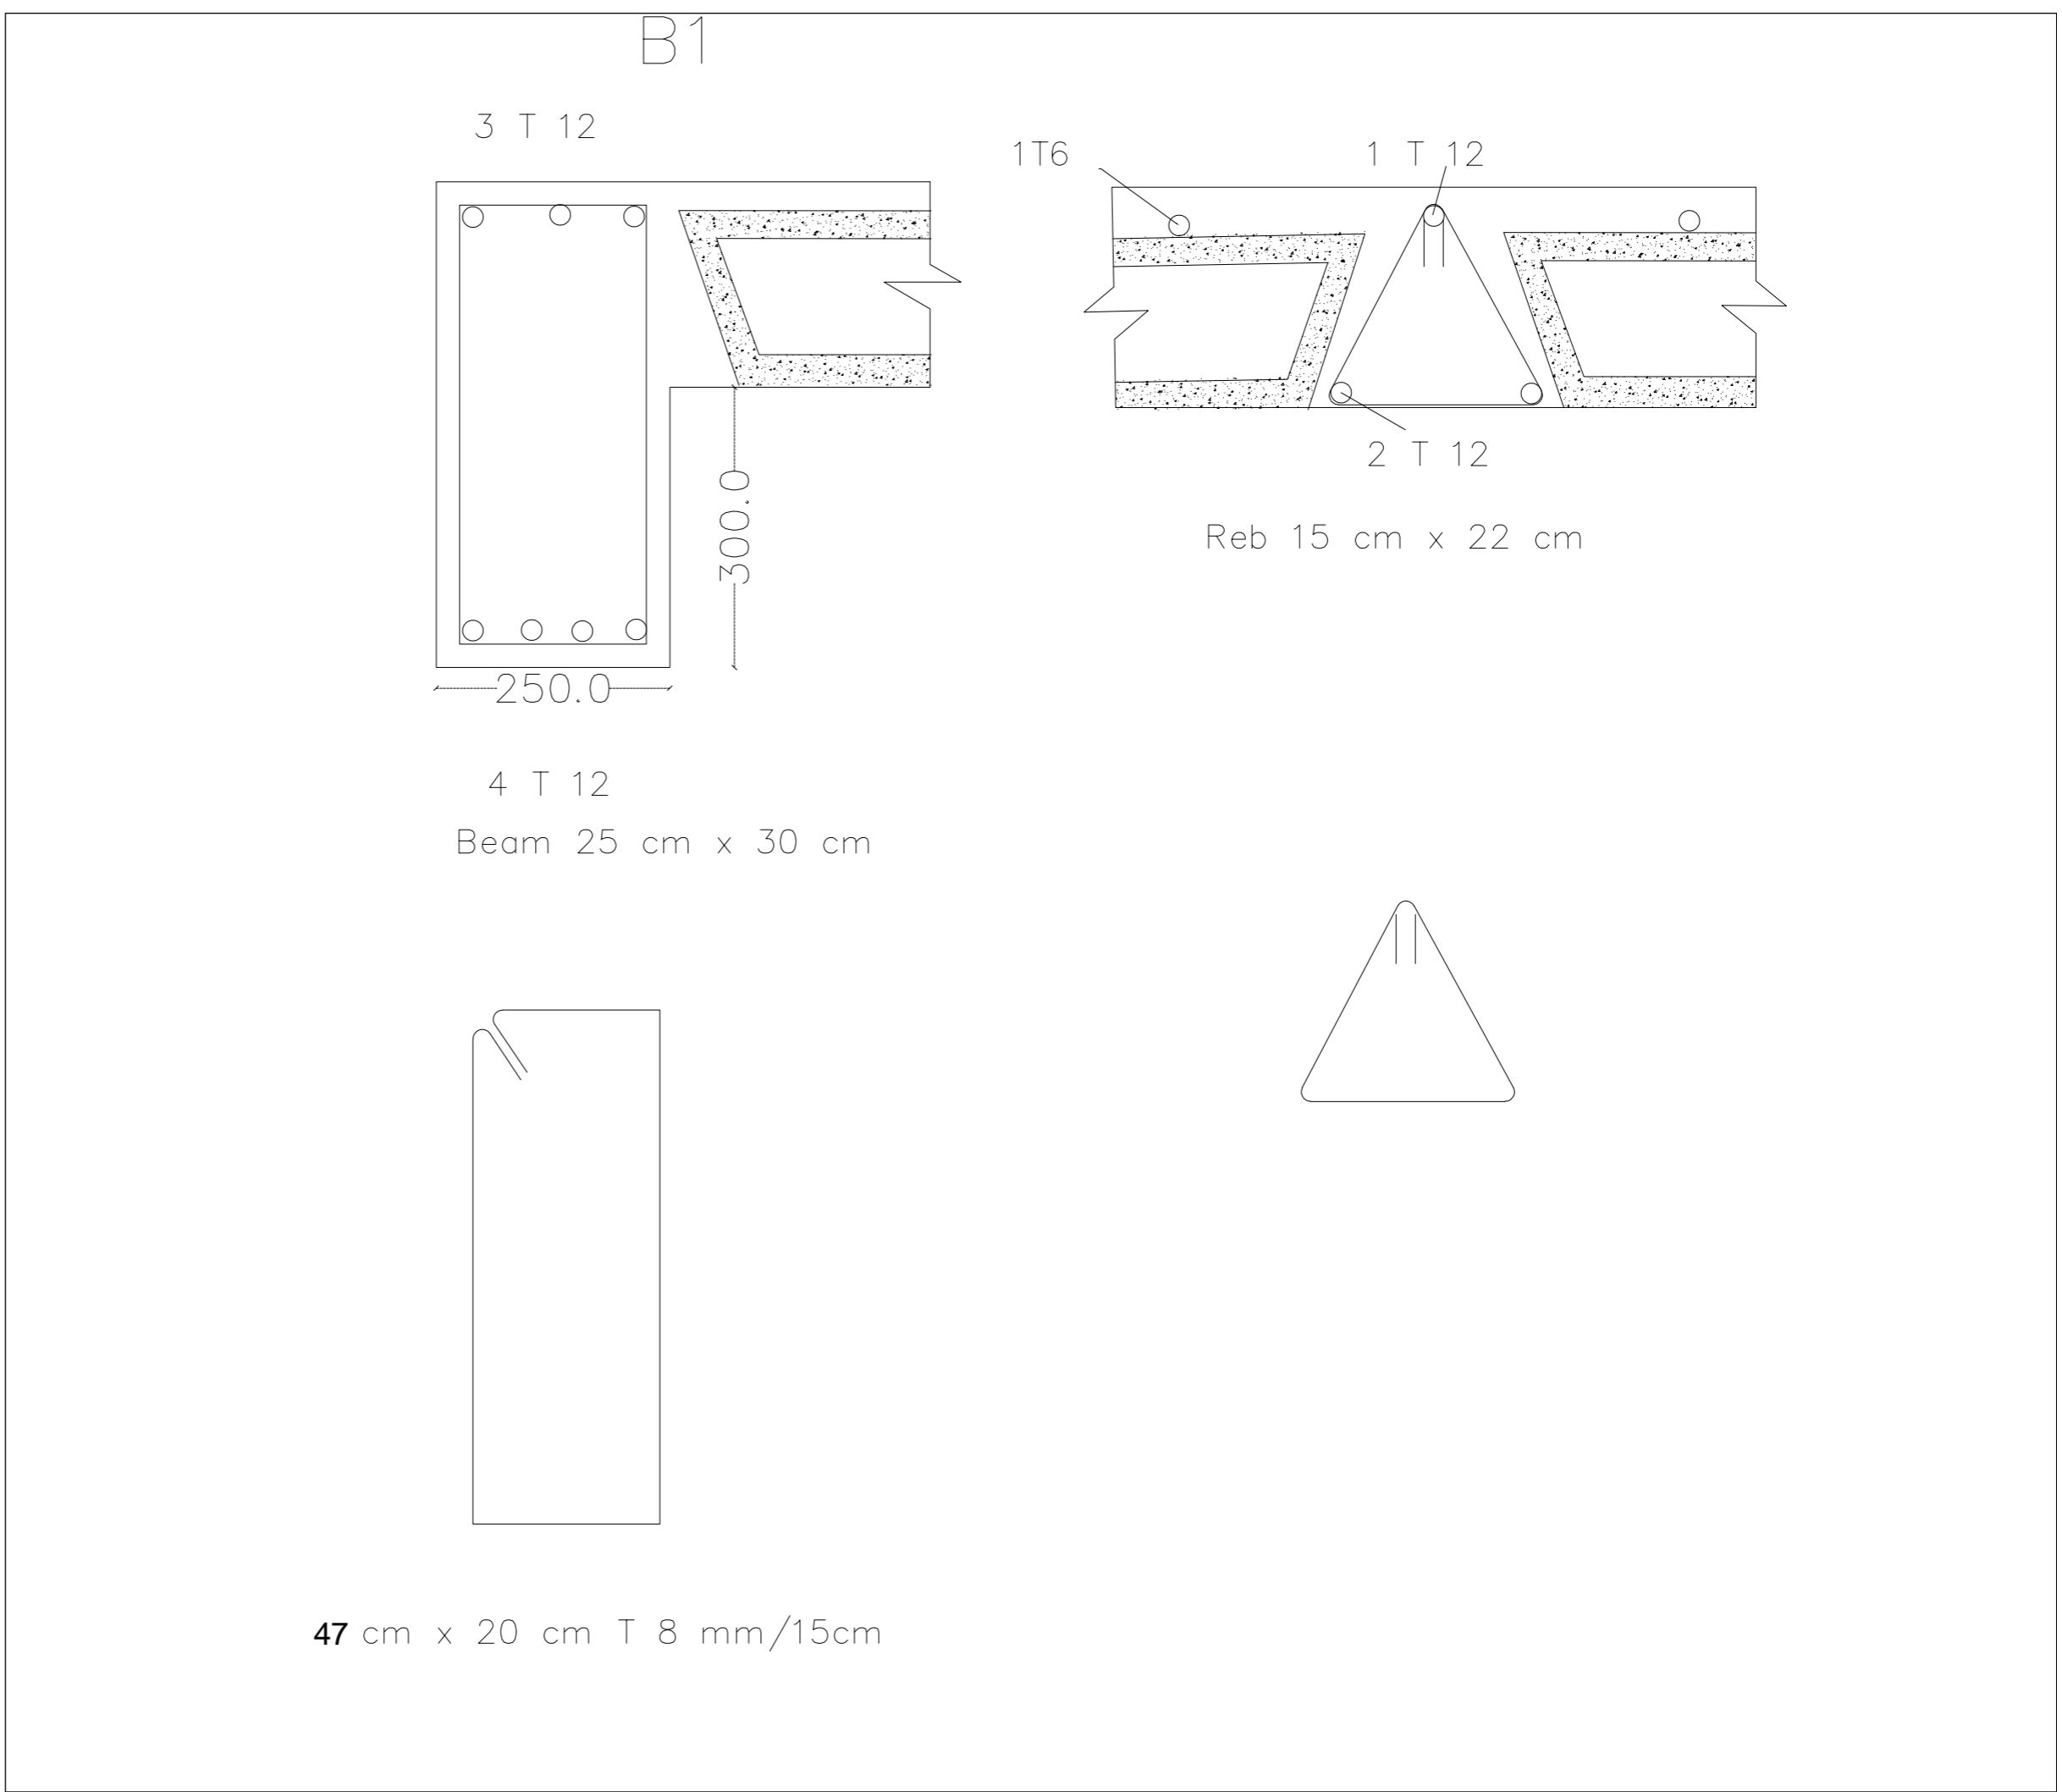




HUMAN APPEAL

Project Name:
Beam

CODE :
-

SHEET :
16/17

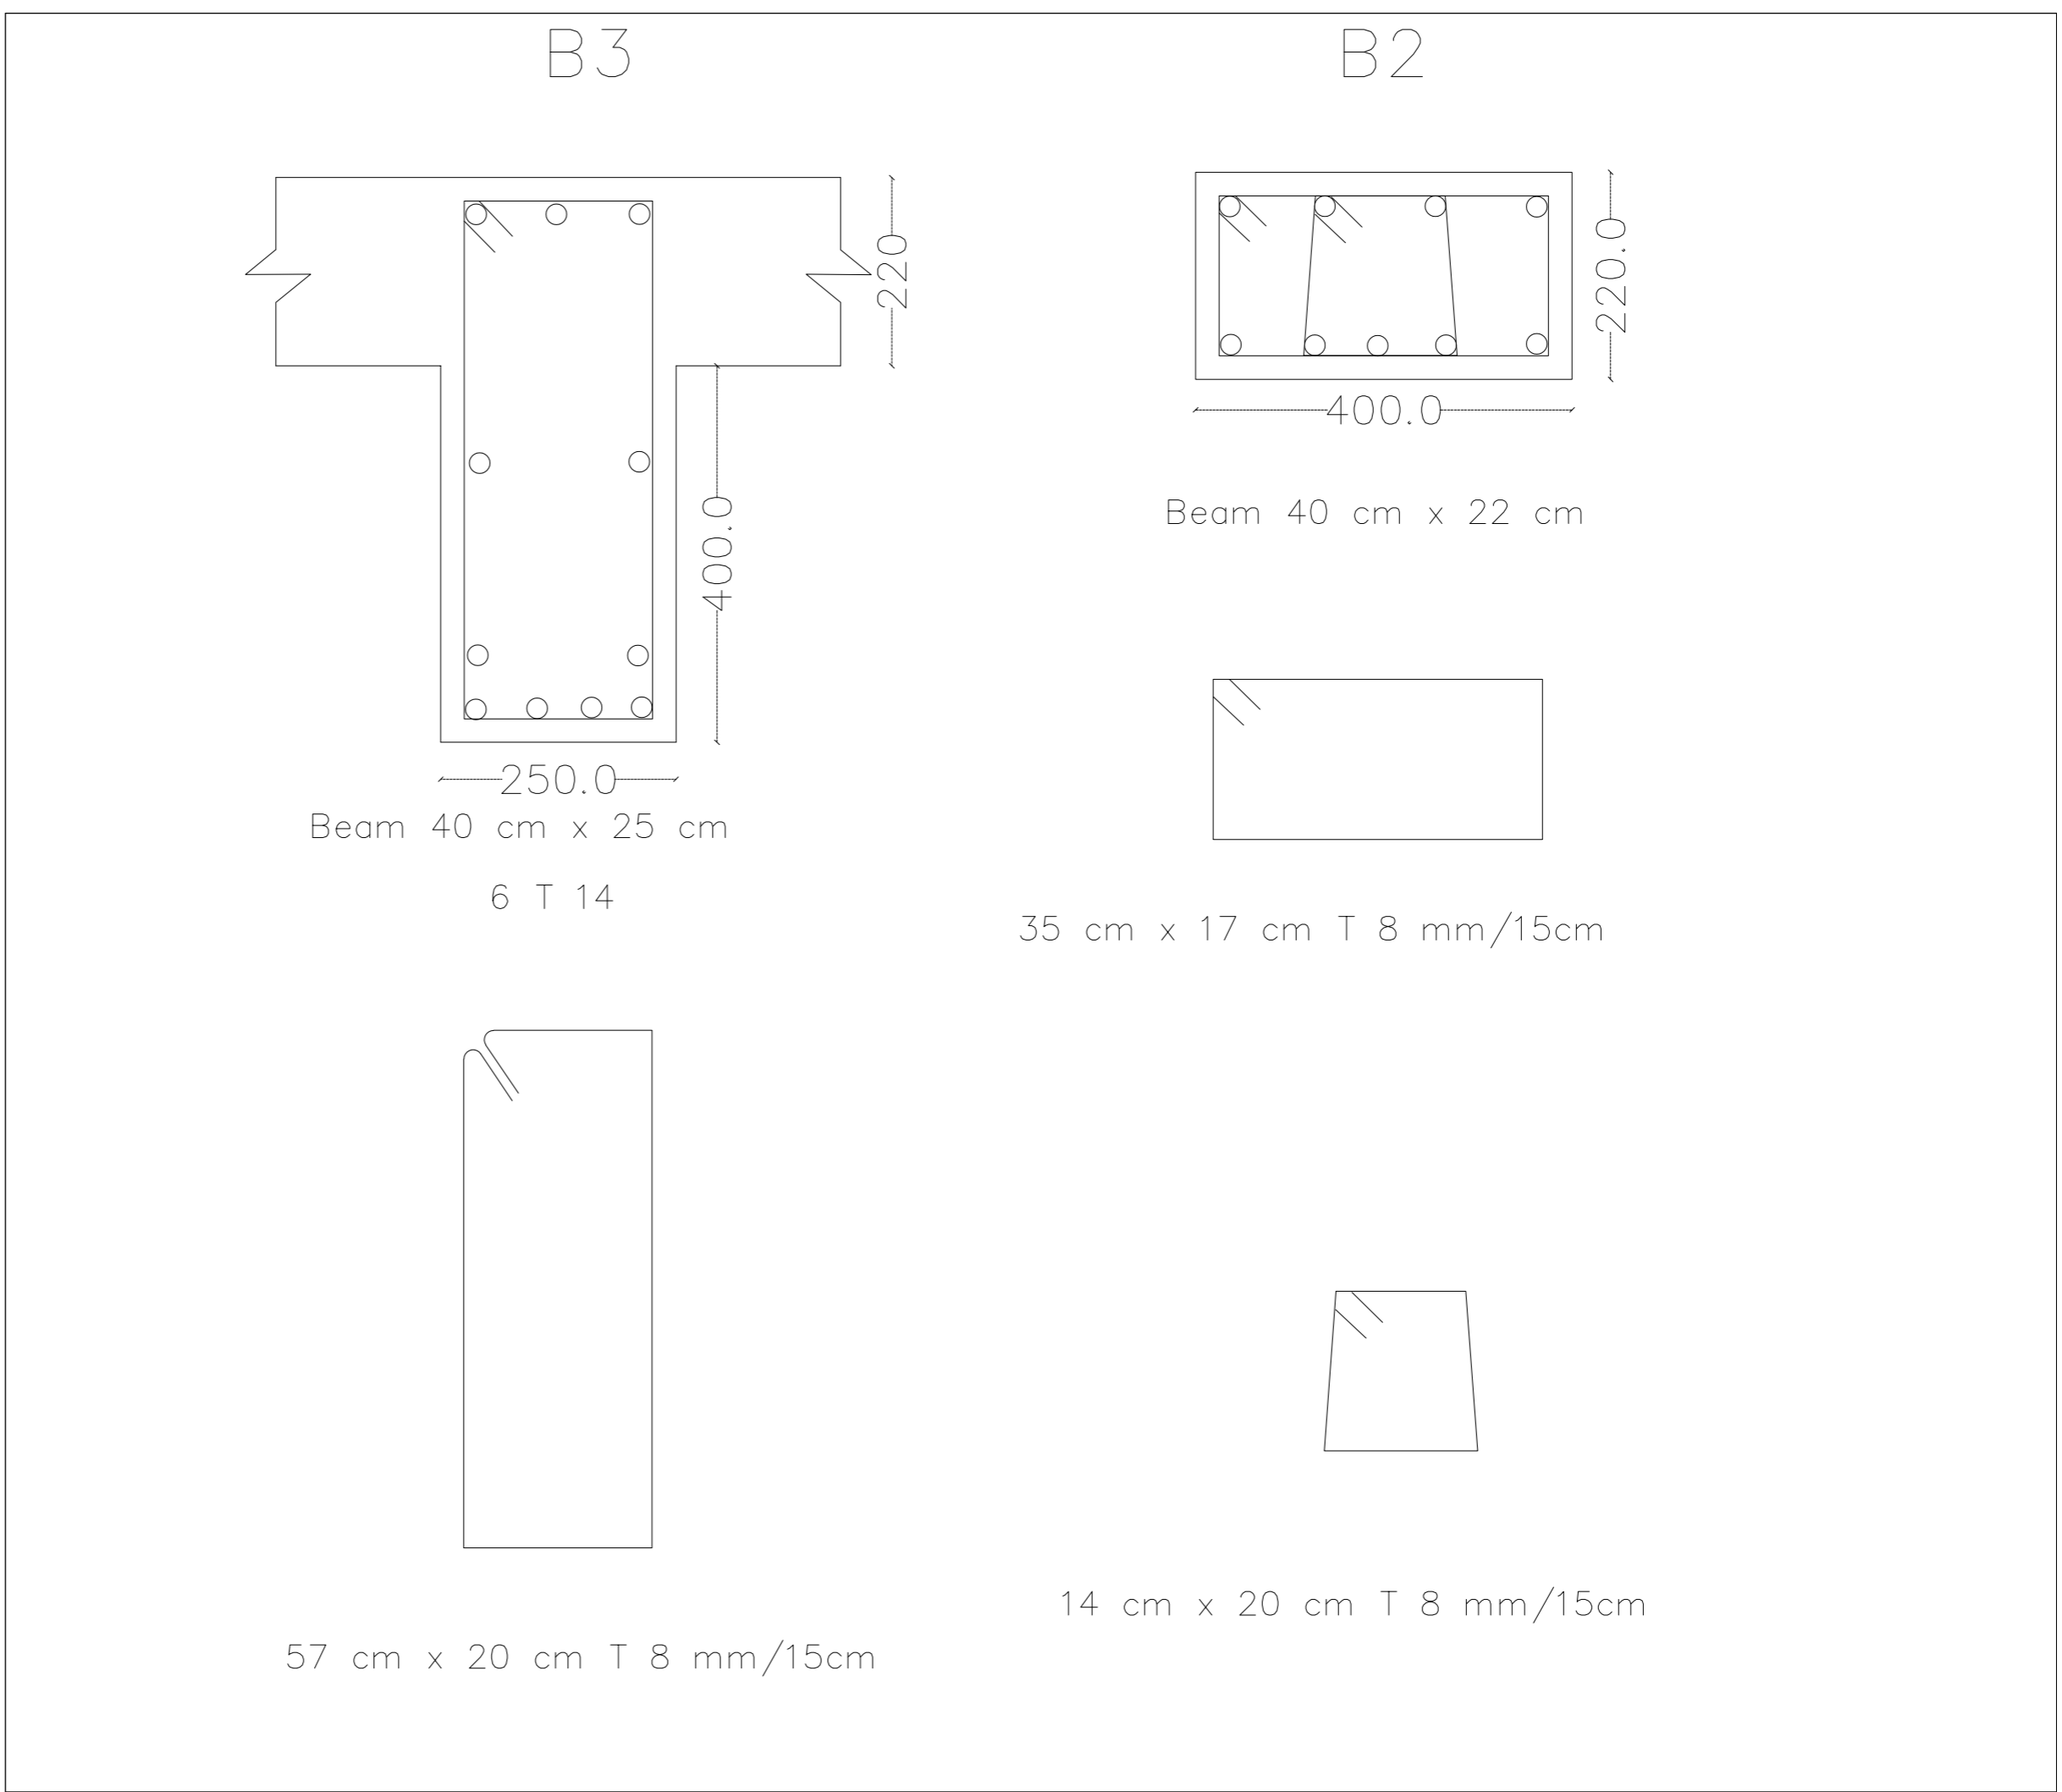




HUMAN APPEAL


Project Name:
Column + Ground Beam

CODE :
-


SHEET :
17/17

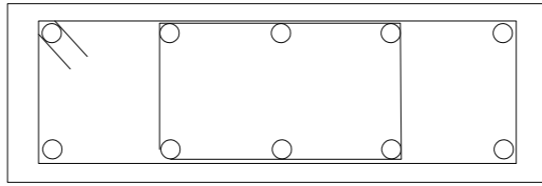


Column 60 cm x 25 cm
10 T 14

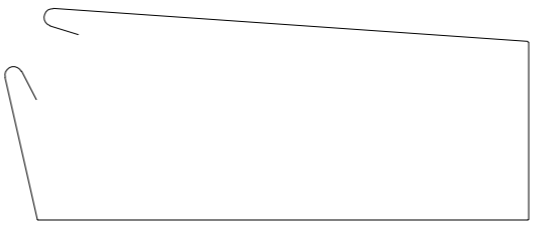


55 cm x 20 cm T 8 mm/15cm

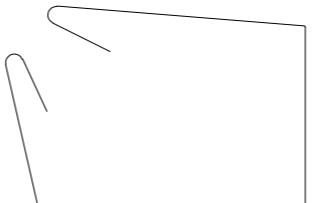


30 cm x 20 cm T8/15cm

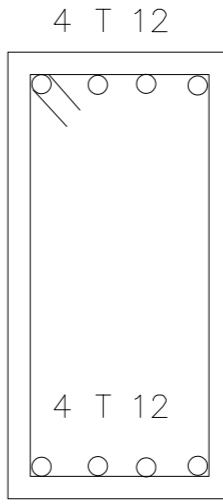

Ground Beam 25 cm x 50 cm

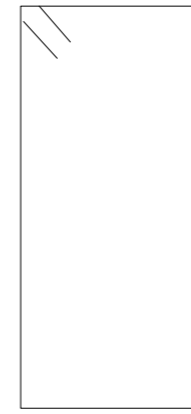

45 cm x 20 cm T 8 mm/15 CM

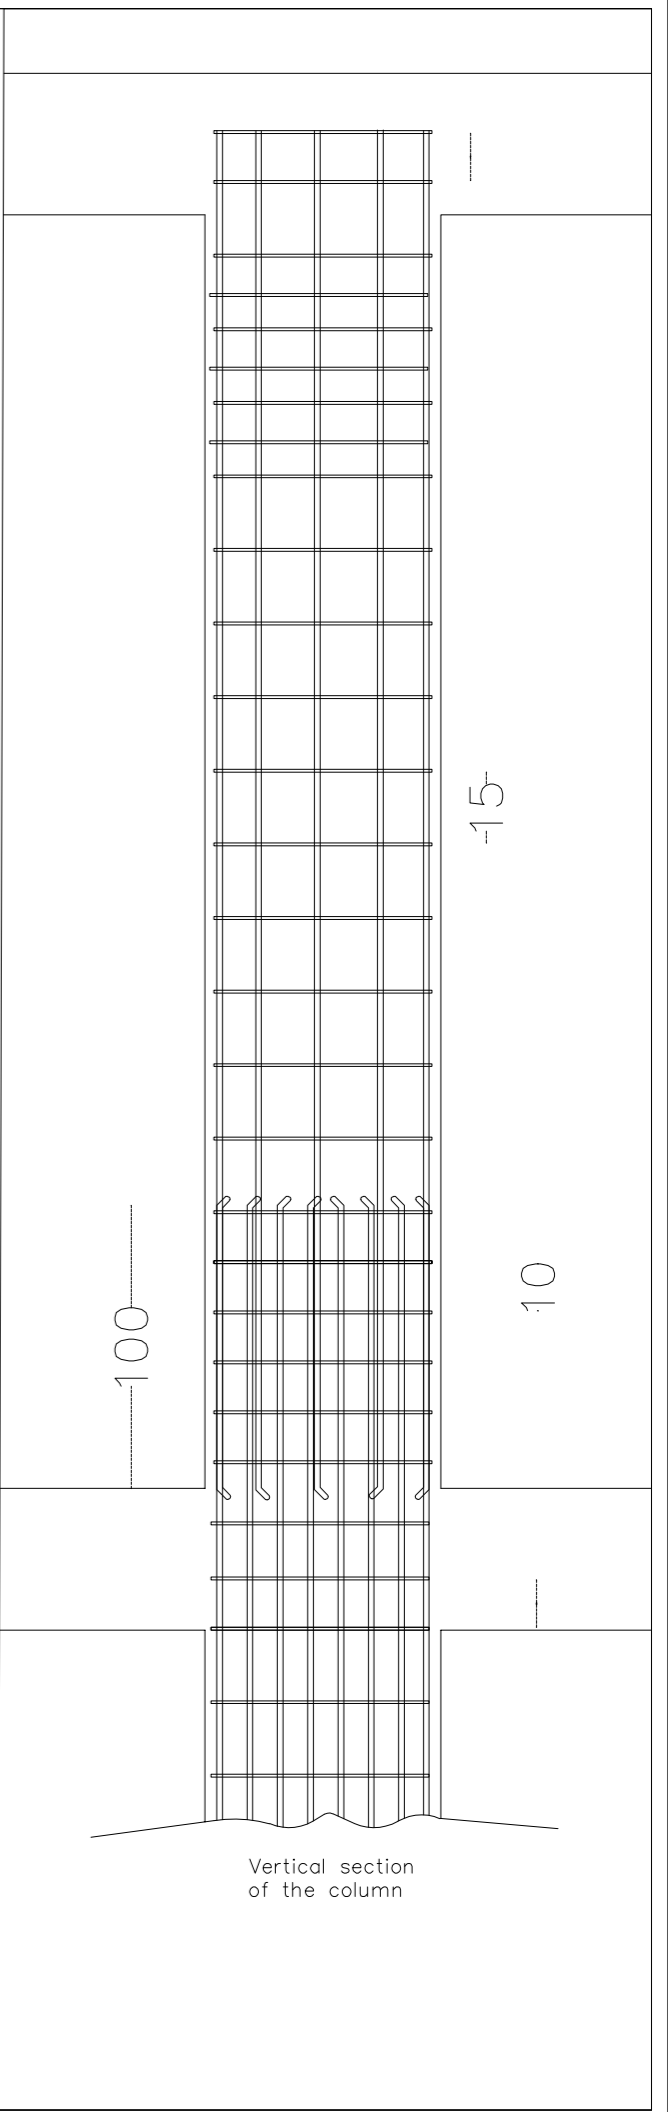

Vertical section of the column



HUMAN APPEAL

Project Name:

3D View

CODE :

-

SHEET :

