



Save the Children

Drawings for Office Building – Hatay

Drawings are NOT IN SCALE.

April 15, 2023




Name of Project: OFFICE CONSTRUCTION

Location: Antakya, Hatay

April 2023

FORMWORK MODEL

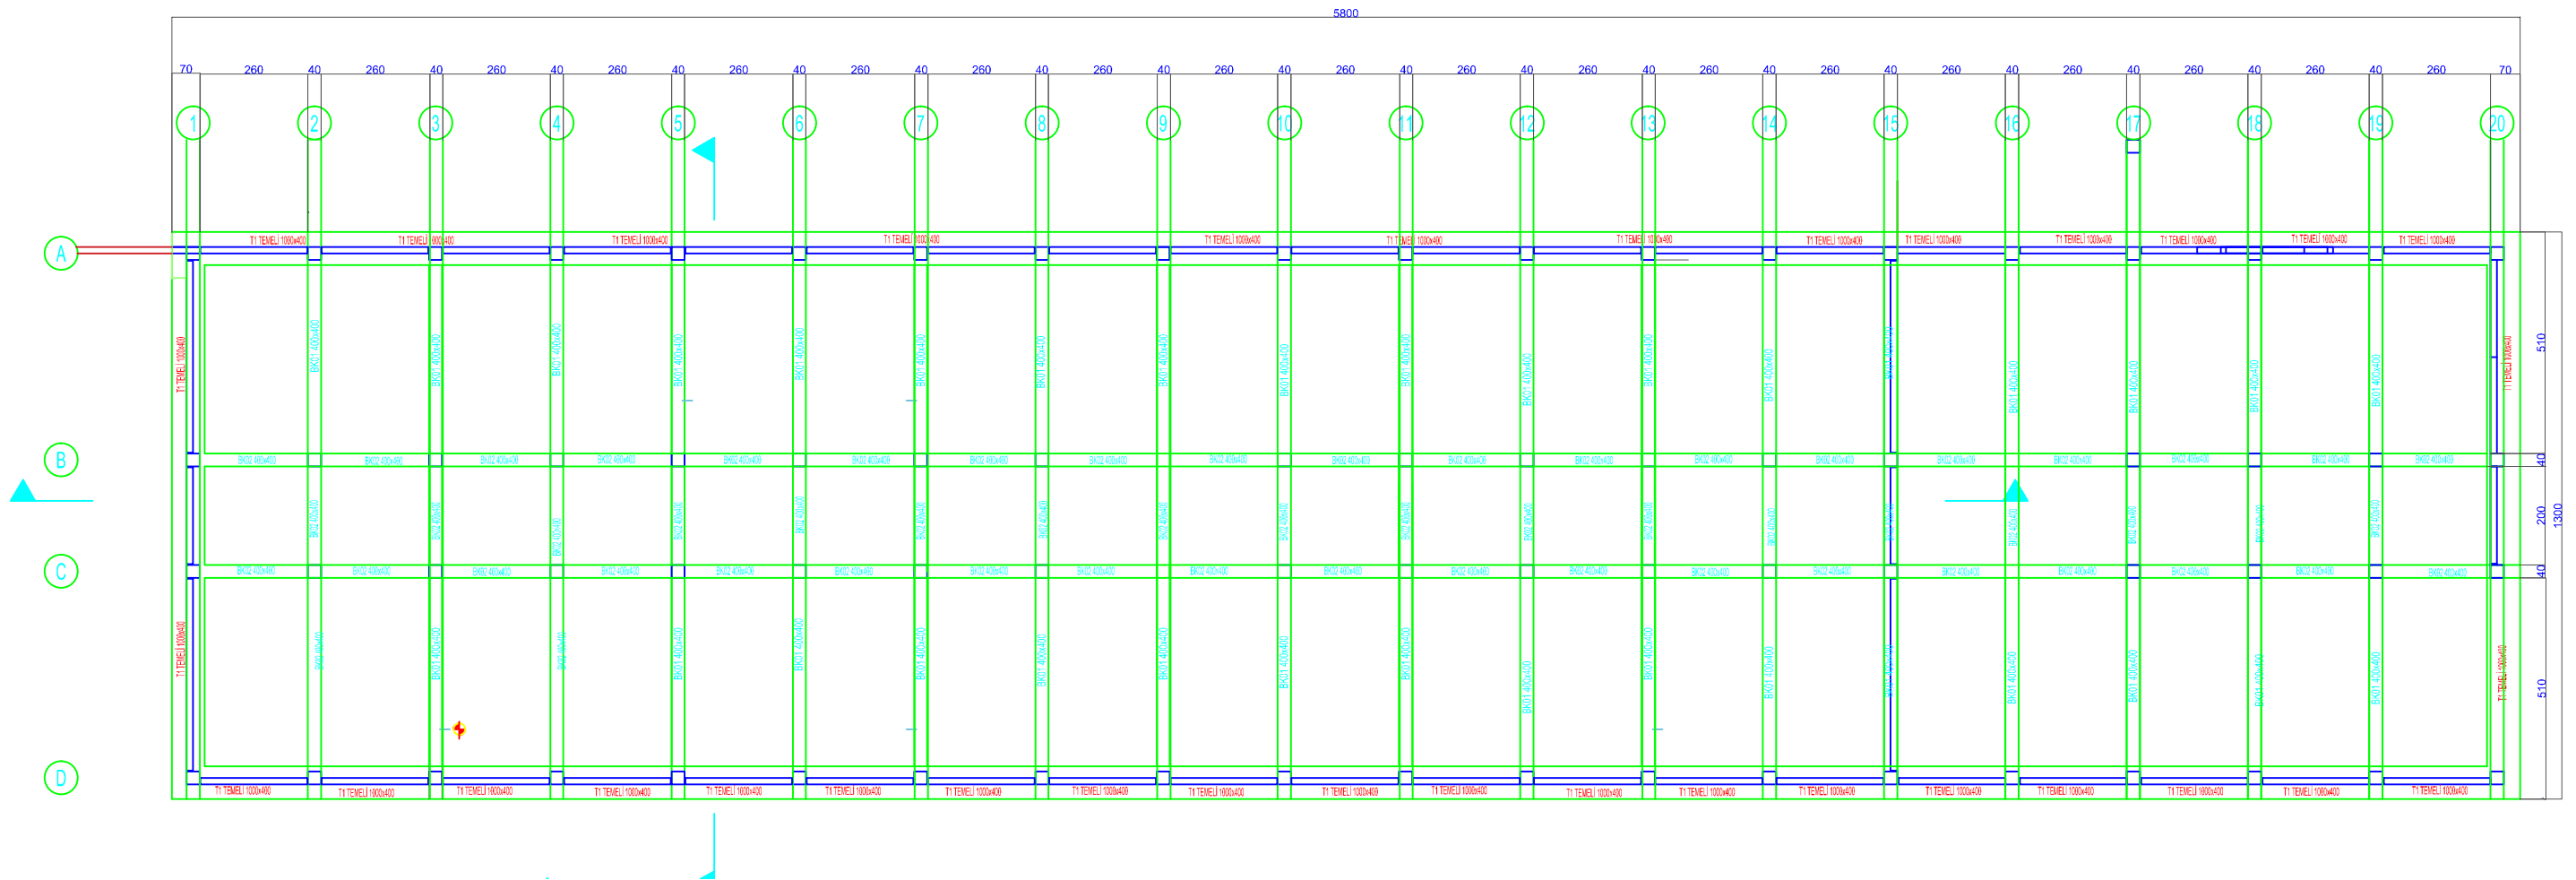




Name of Project: OFFICE CONSTRUCTION


Location: Antakya, Hatay

April 2023


ARCHITECTURAL PLAN

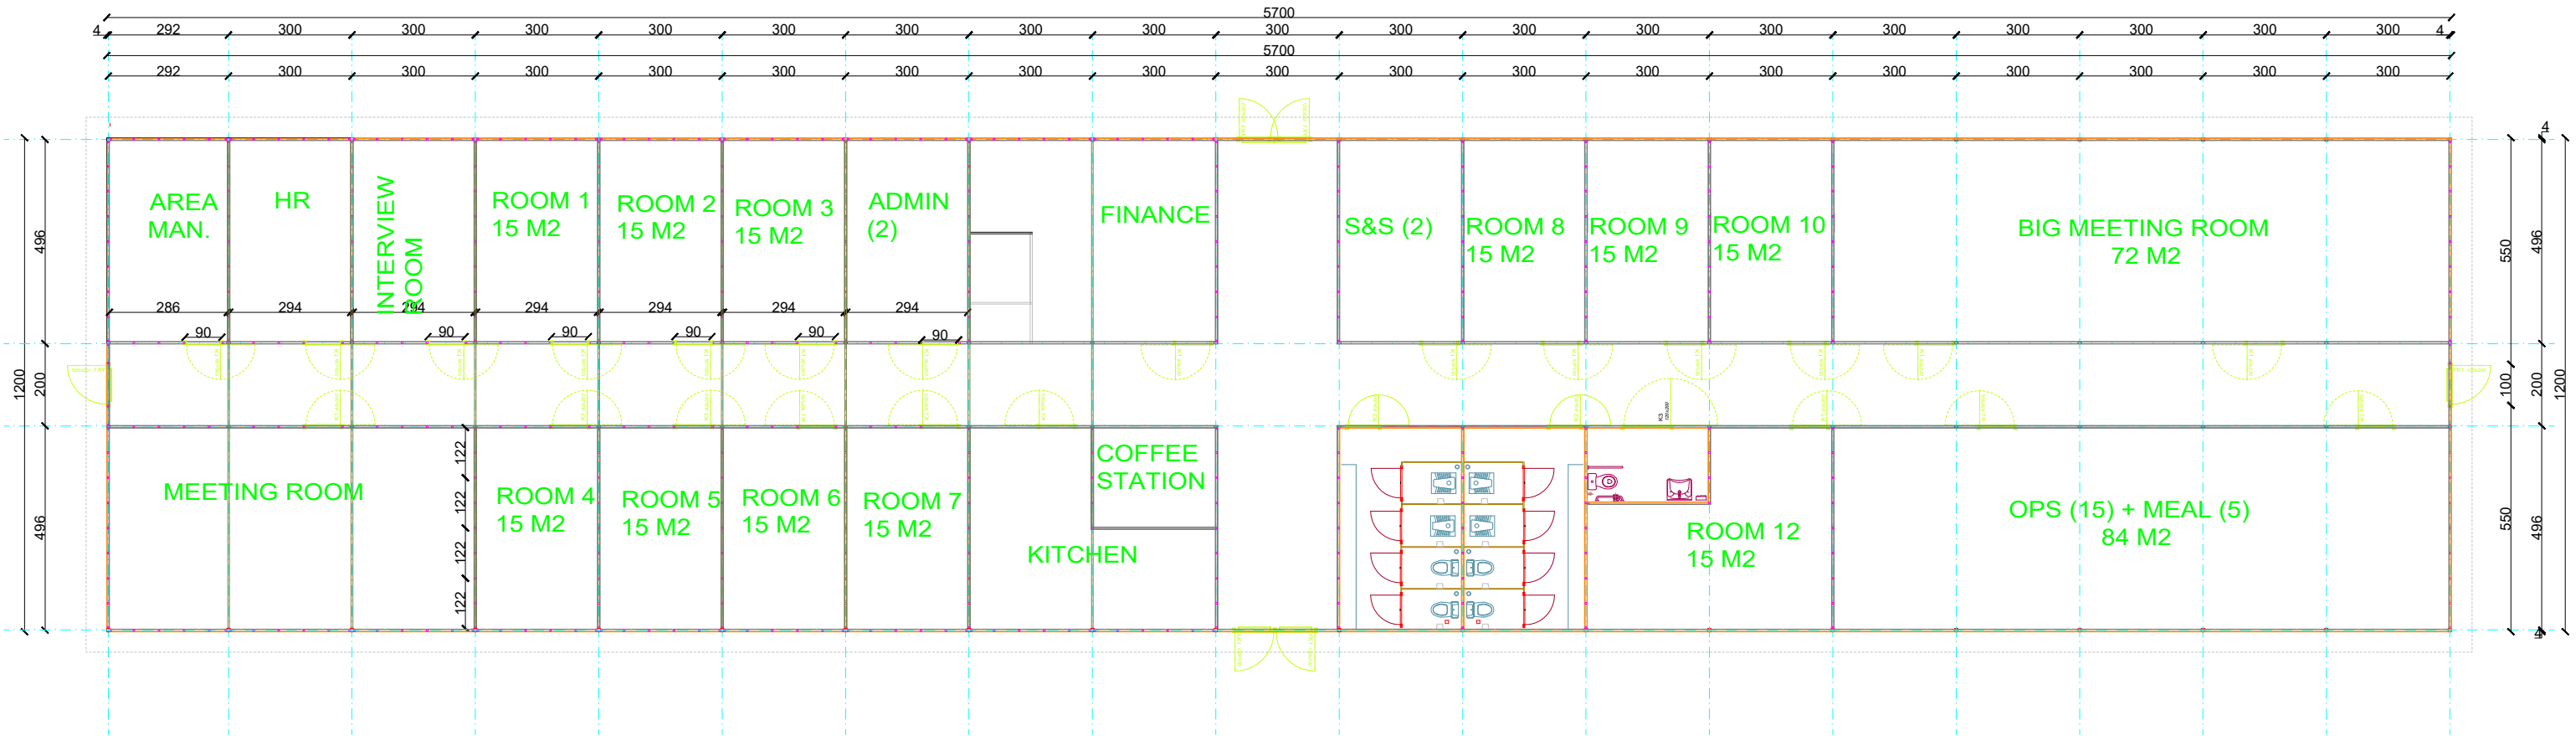

WC-MODEL

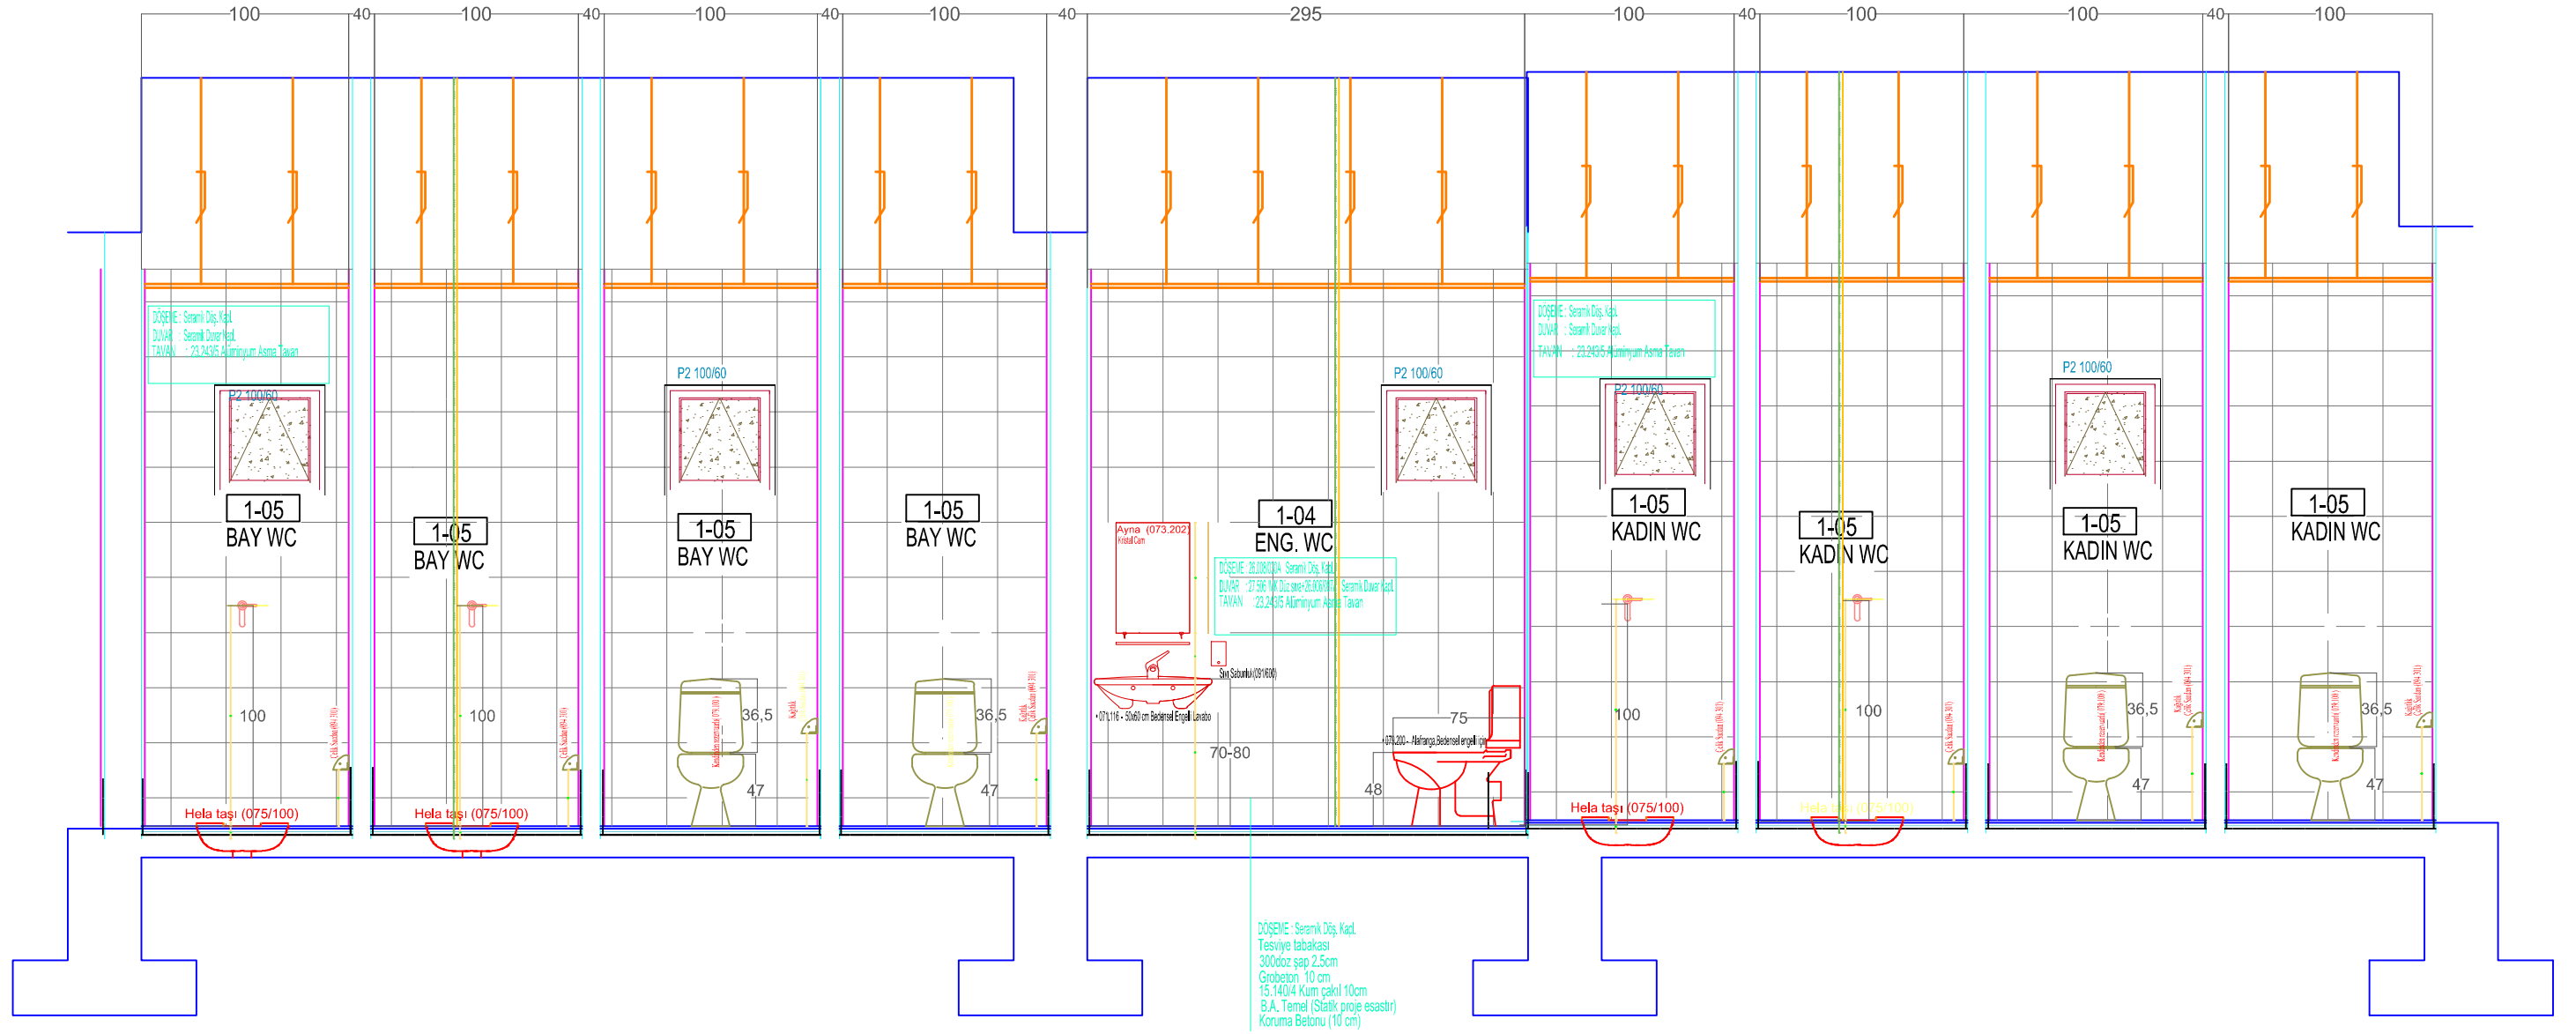

ROOF COVERING (SANDWICH PANEL) DETAILS

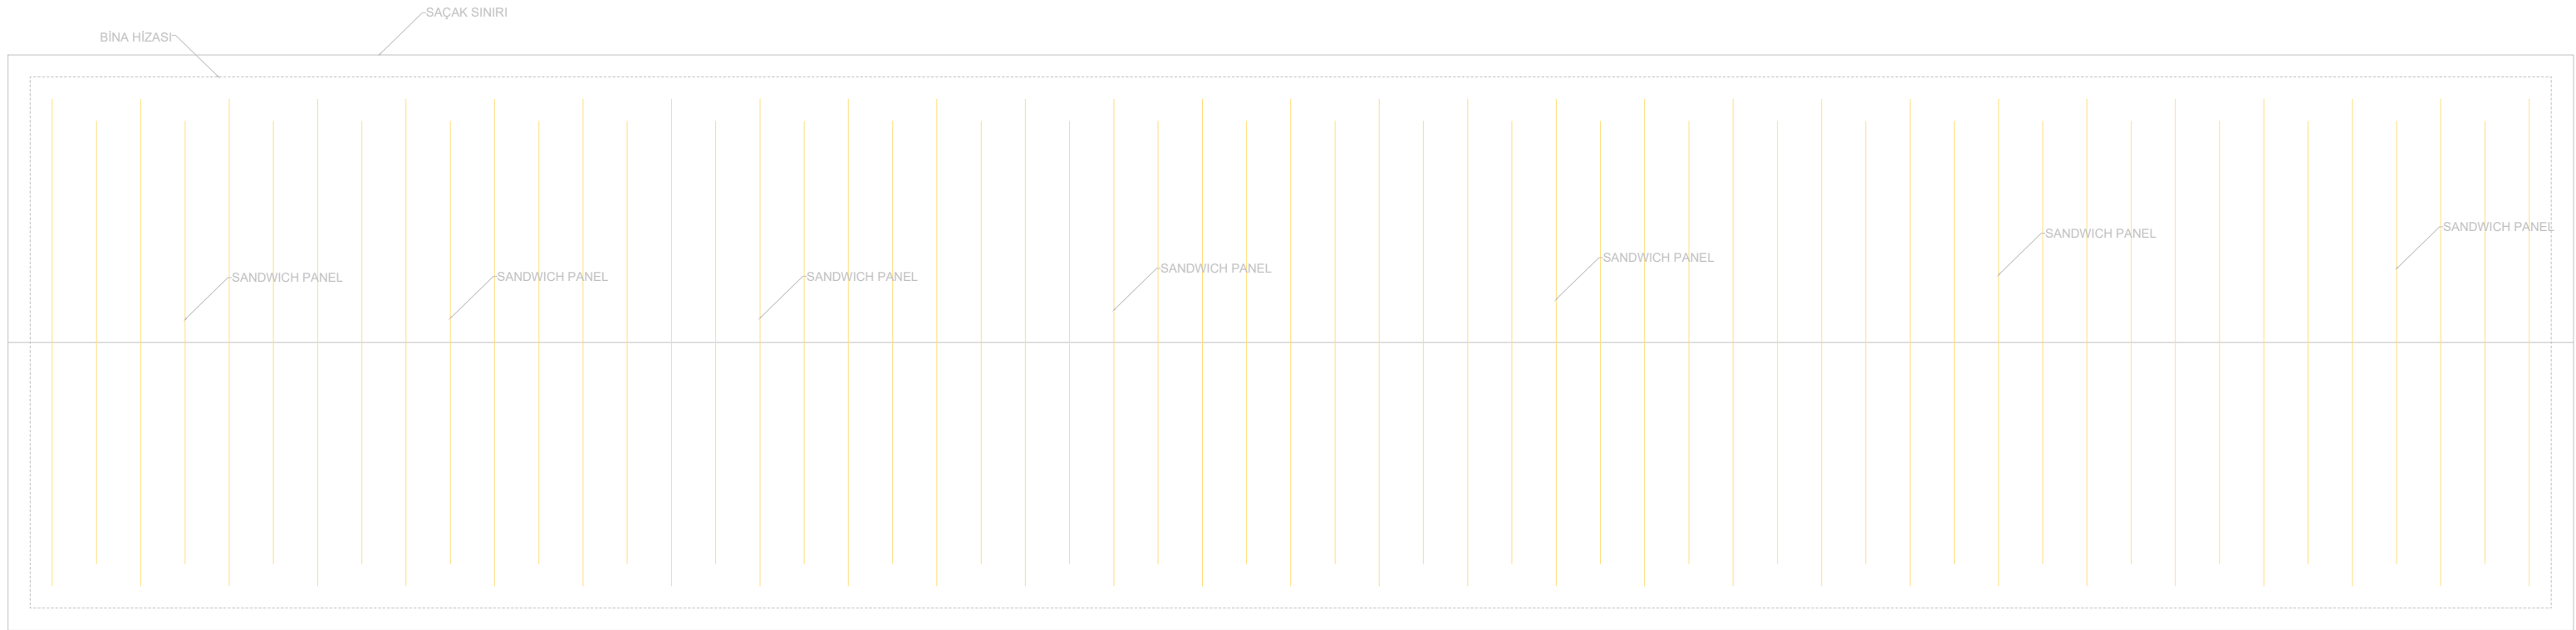



Save the Children



Name of Project: OFFICE CONSTRUCTION

Location: Antakya, Hatay

April 2023

ROOF TOP VIEW


ROOF PLAN AND SECTION

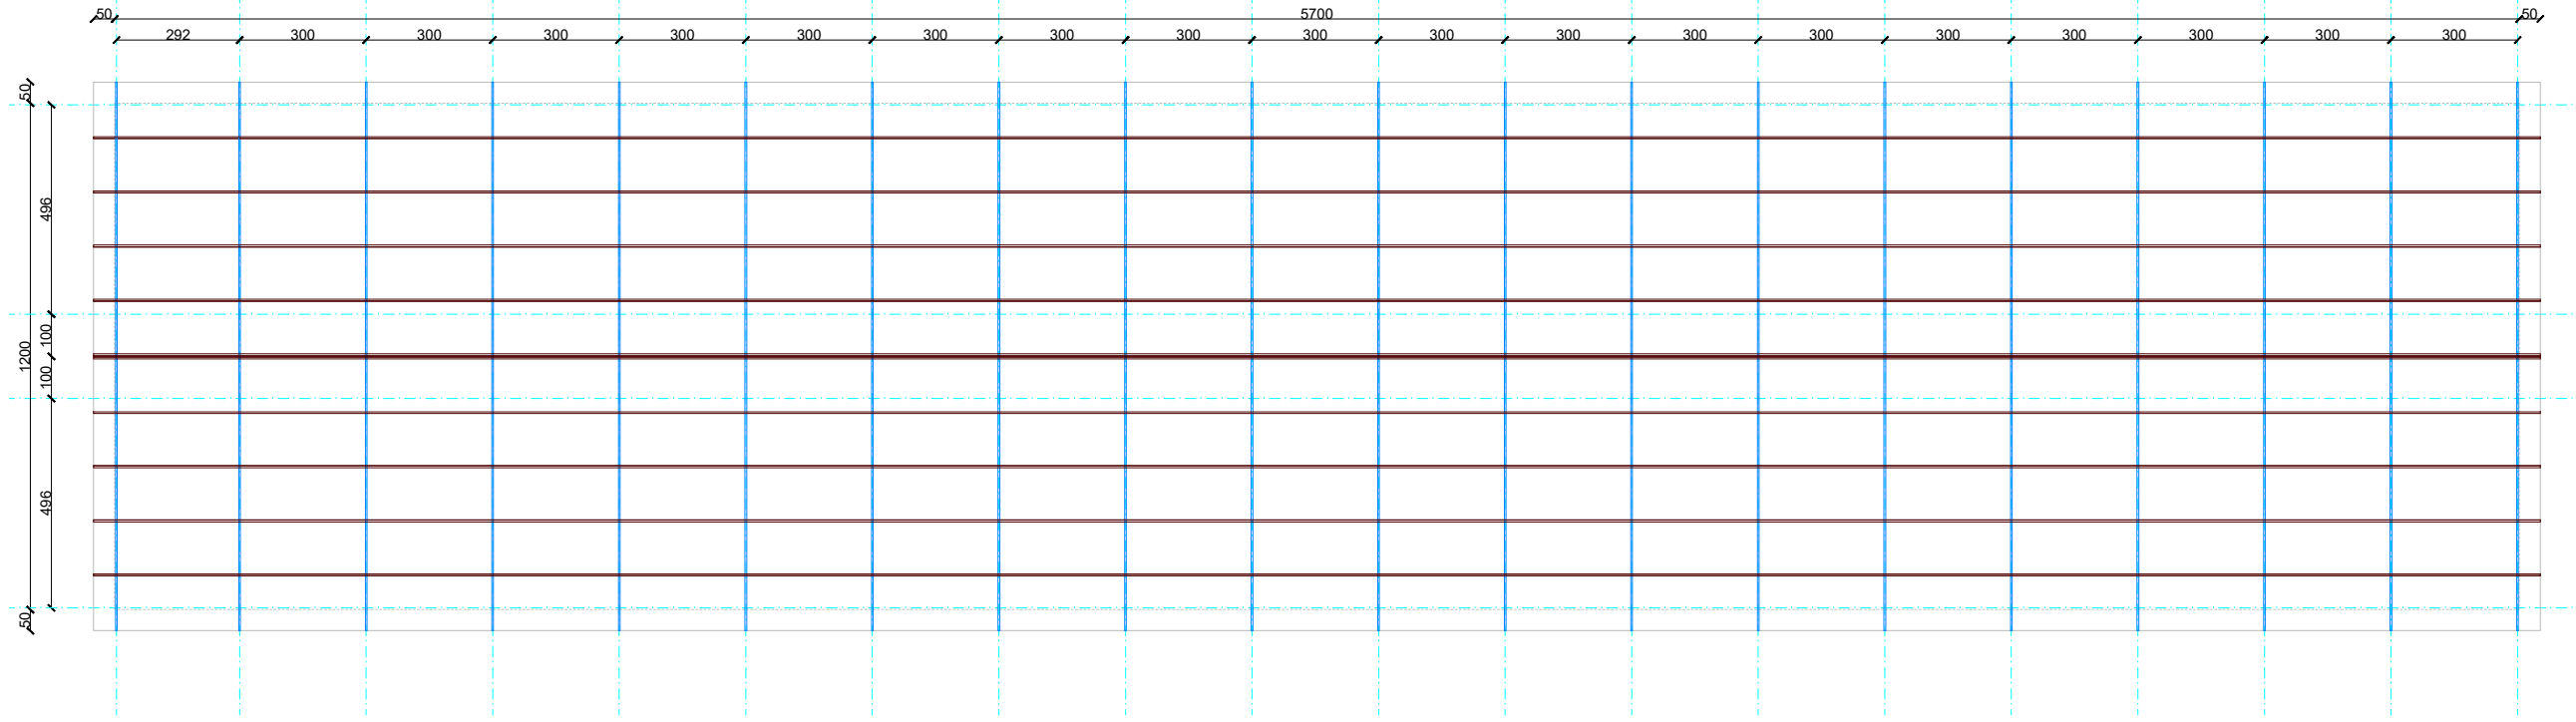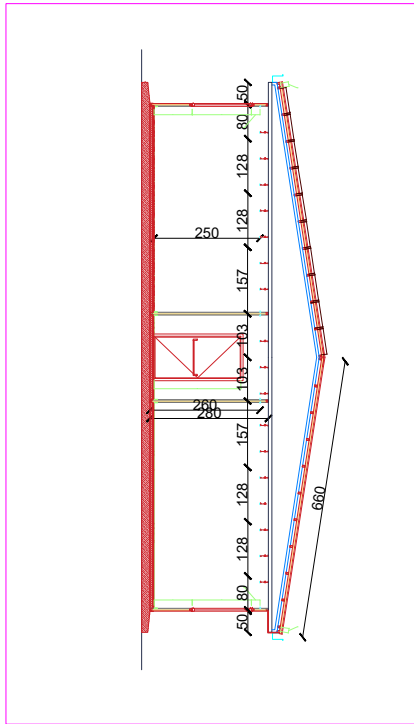

Name of Project: OFFICE CONSTRUCTION

Location: Antakya, Hatay

April 2023

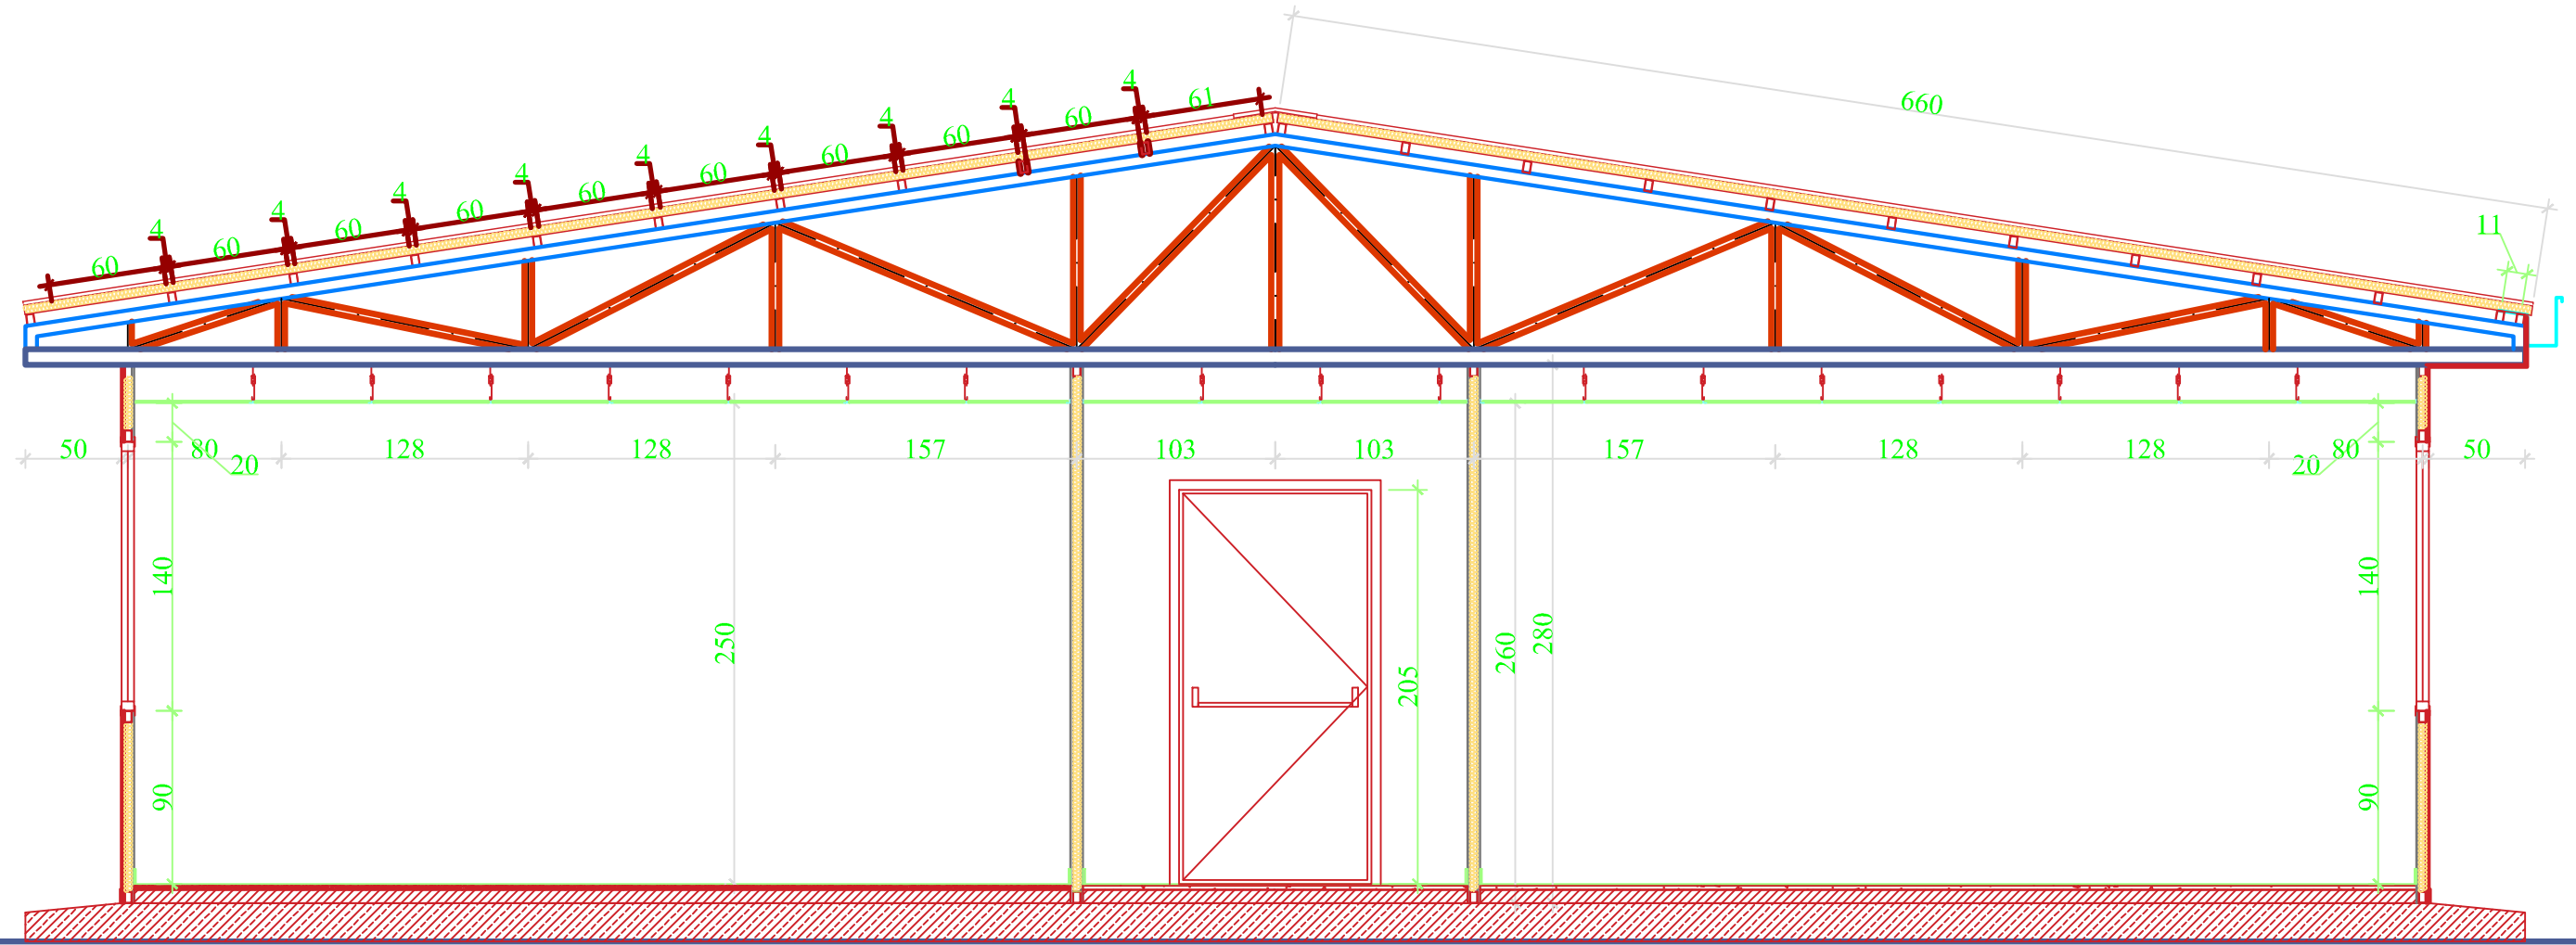




Name of Project: OFFICE CONSTRUCTION

Location: Antakya, Hatay


April 2023

FRONT VIEW

FRONT VIEW

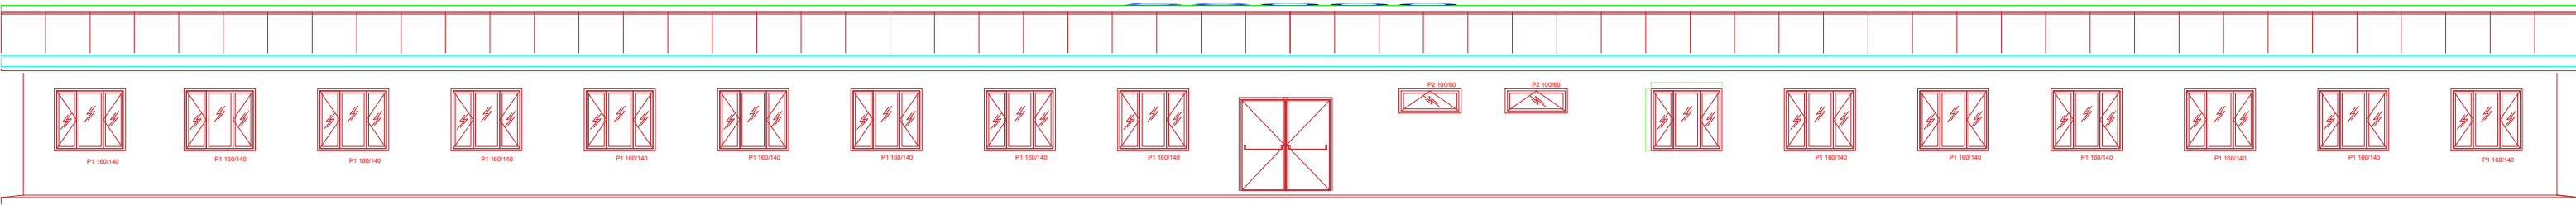

PROFILE DETAIL-1

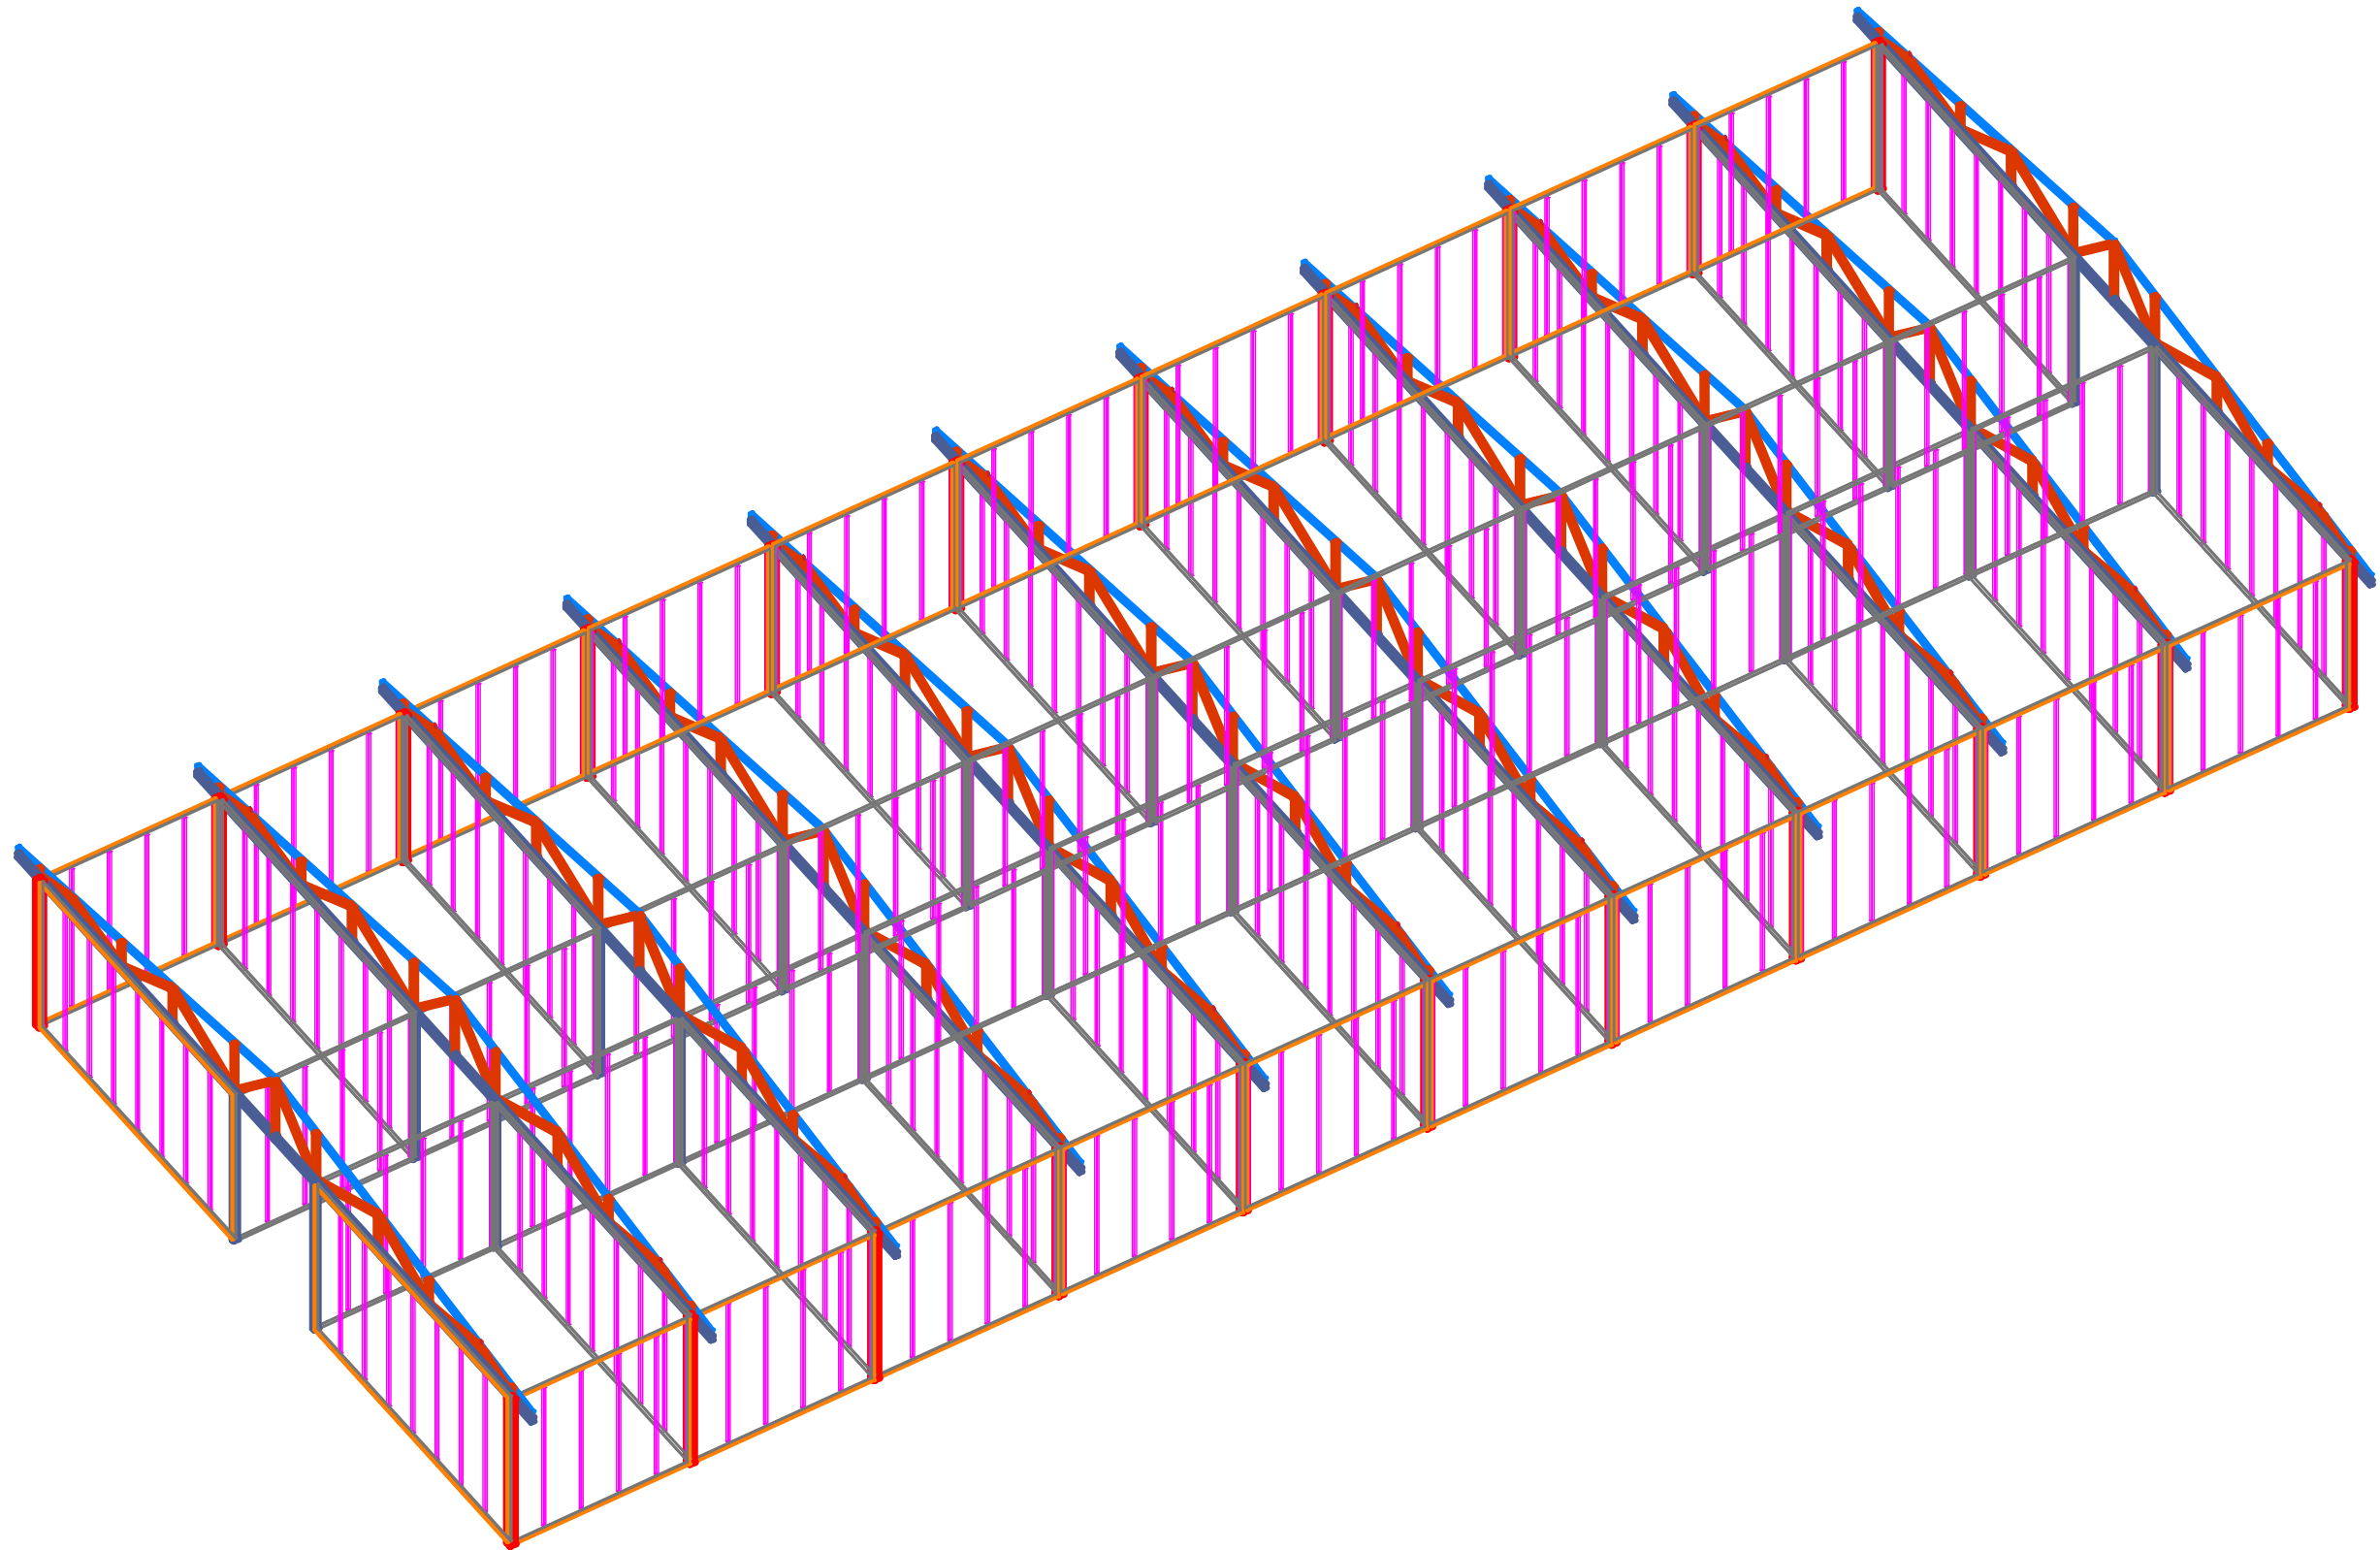



PROFILE DETAIL 2



Name of Project: OFFICE CONSTRUCTION

Location: Antakya, Hatay

April 2023

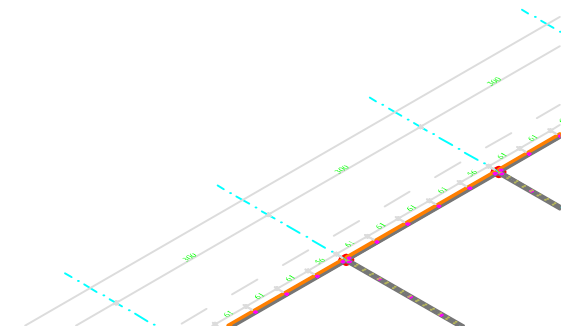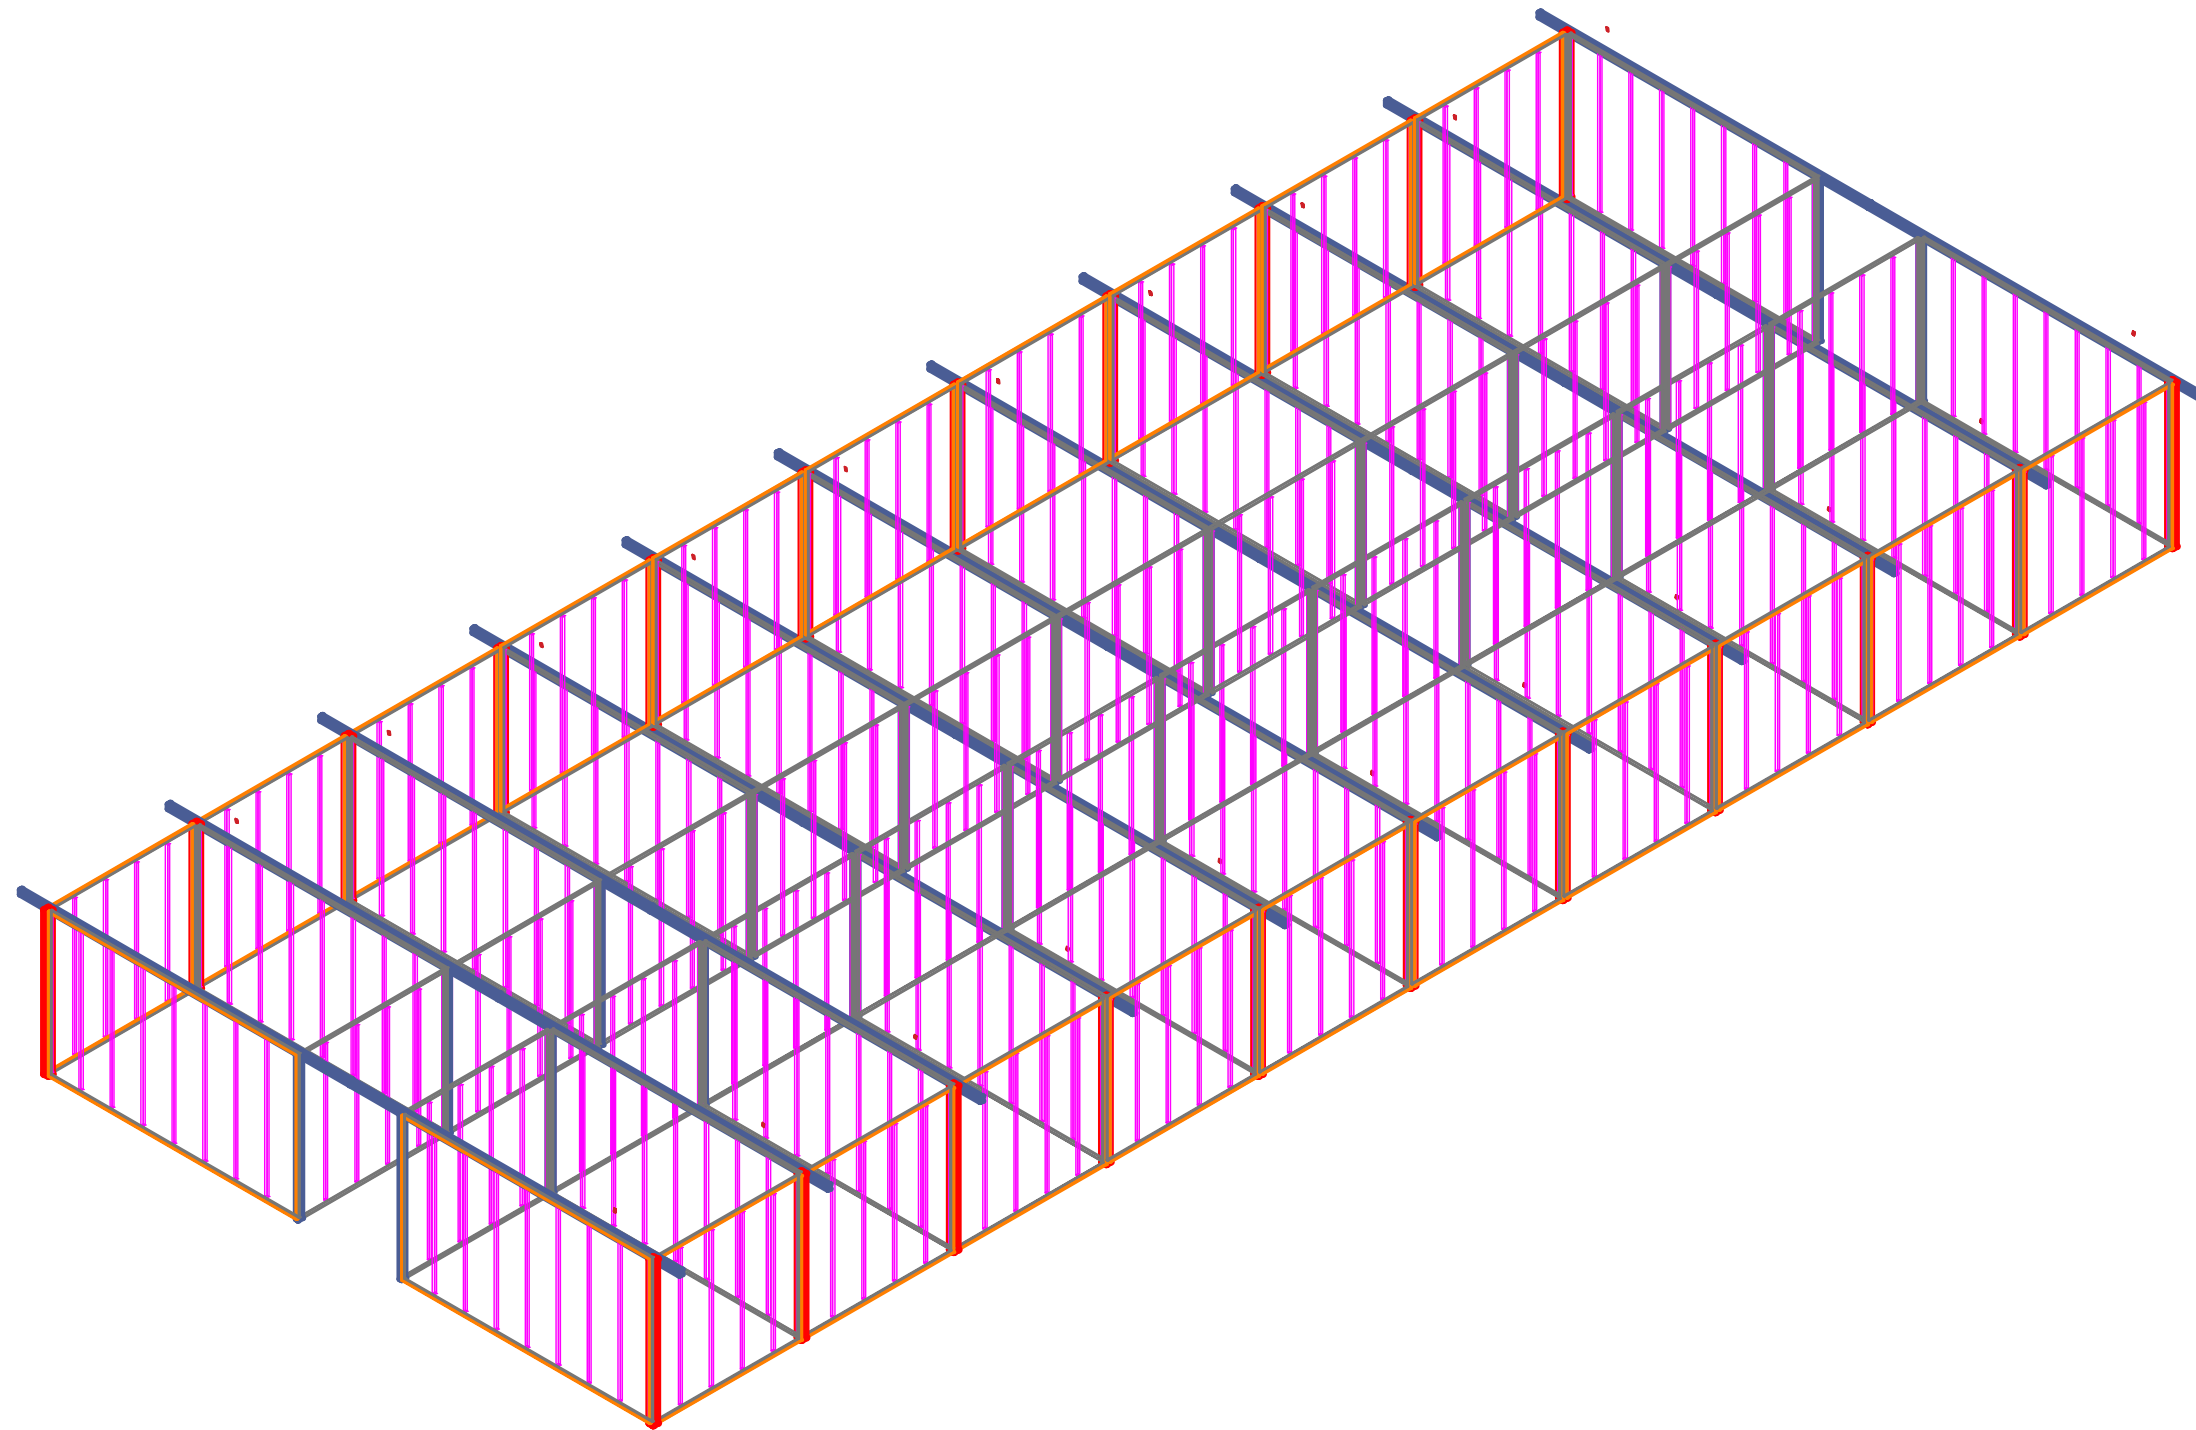


PROFILE FRAME DETAIL



Name of Project: OFFICE CONSTRUCTION

Location: Antakya, Hatay

April 2023

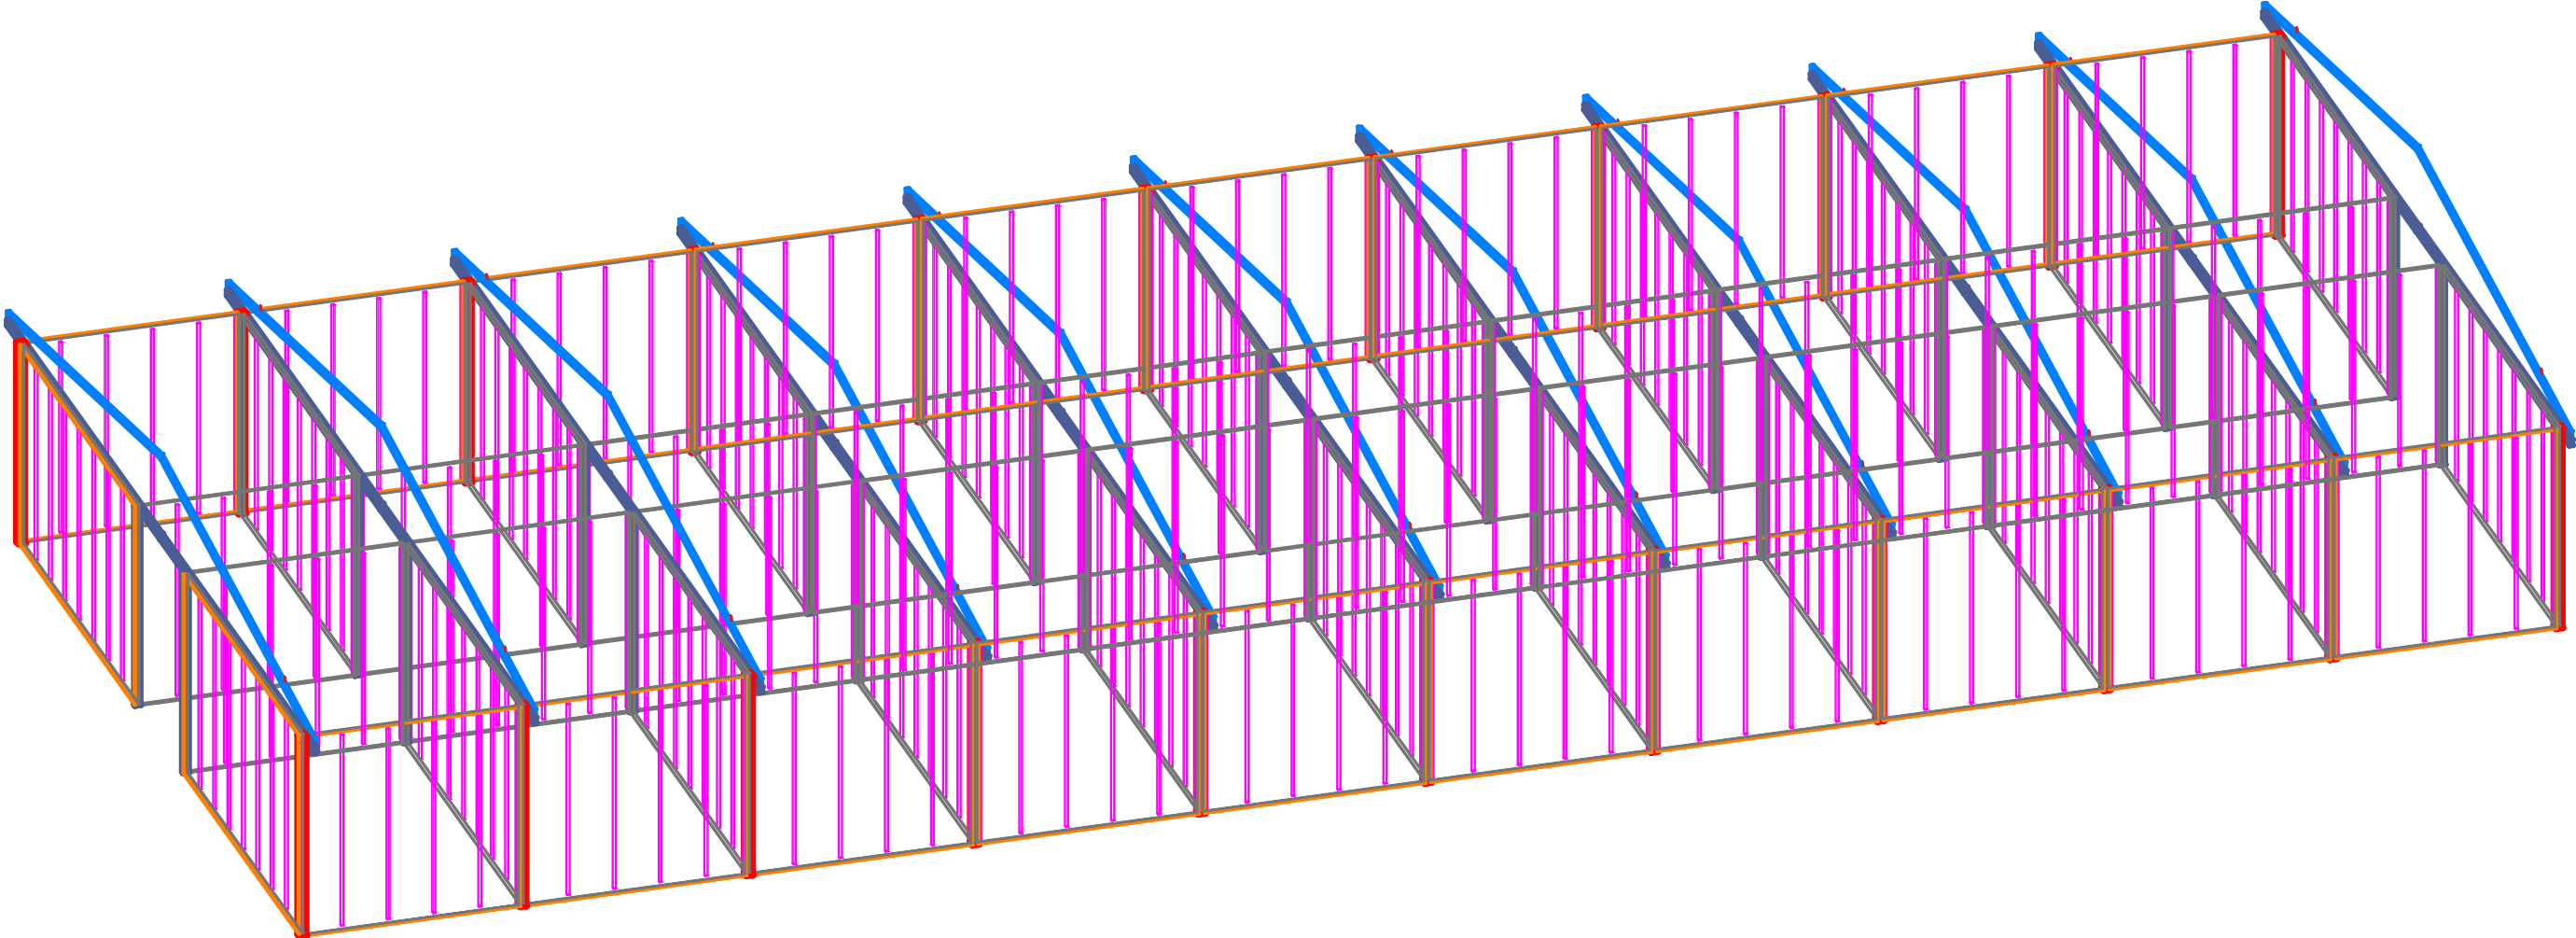




Name of Project: OFFICE CONSTRUCTION

Location: Antakya, Hatay

April 2023

SIDE VIEW


SIDE VIEW

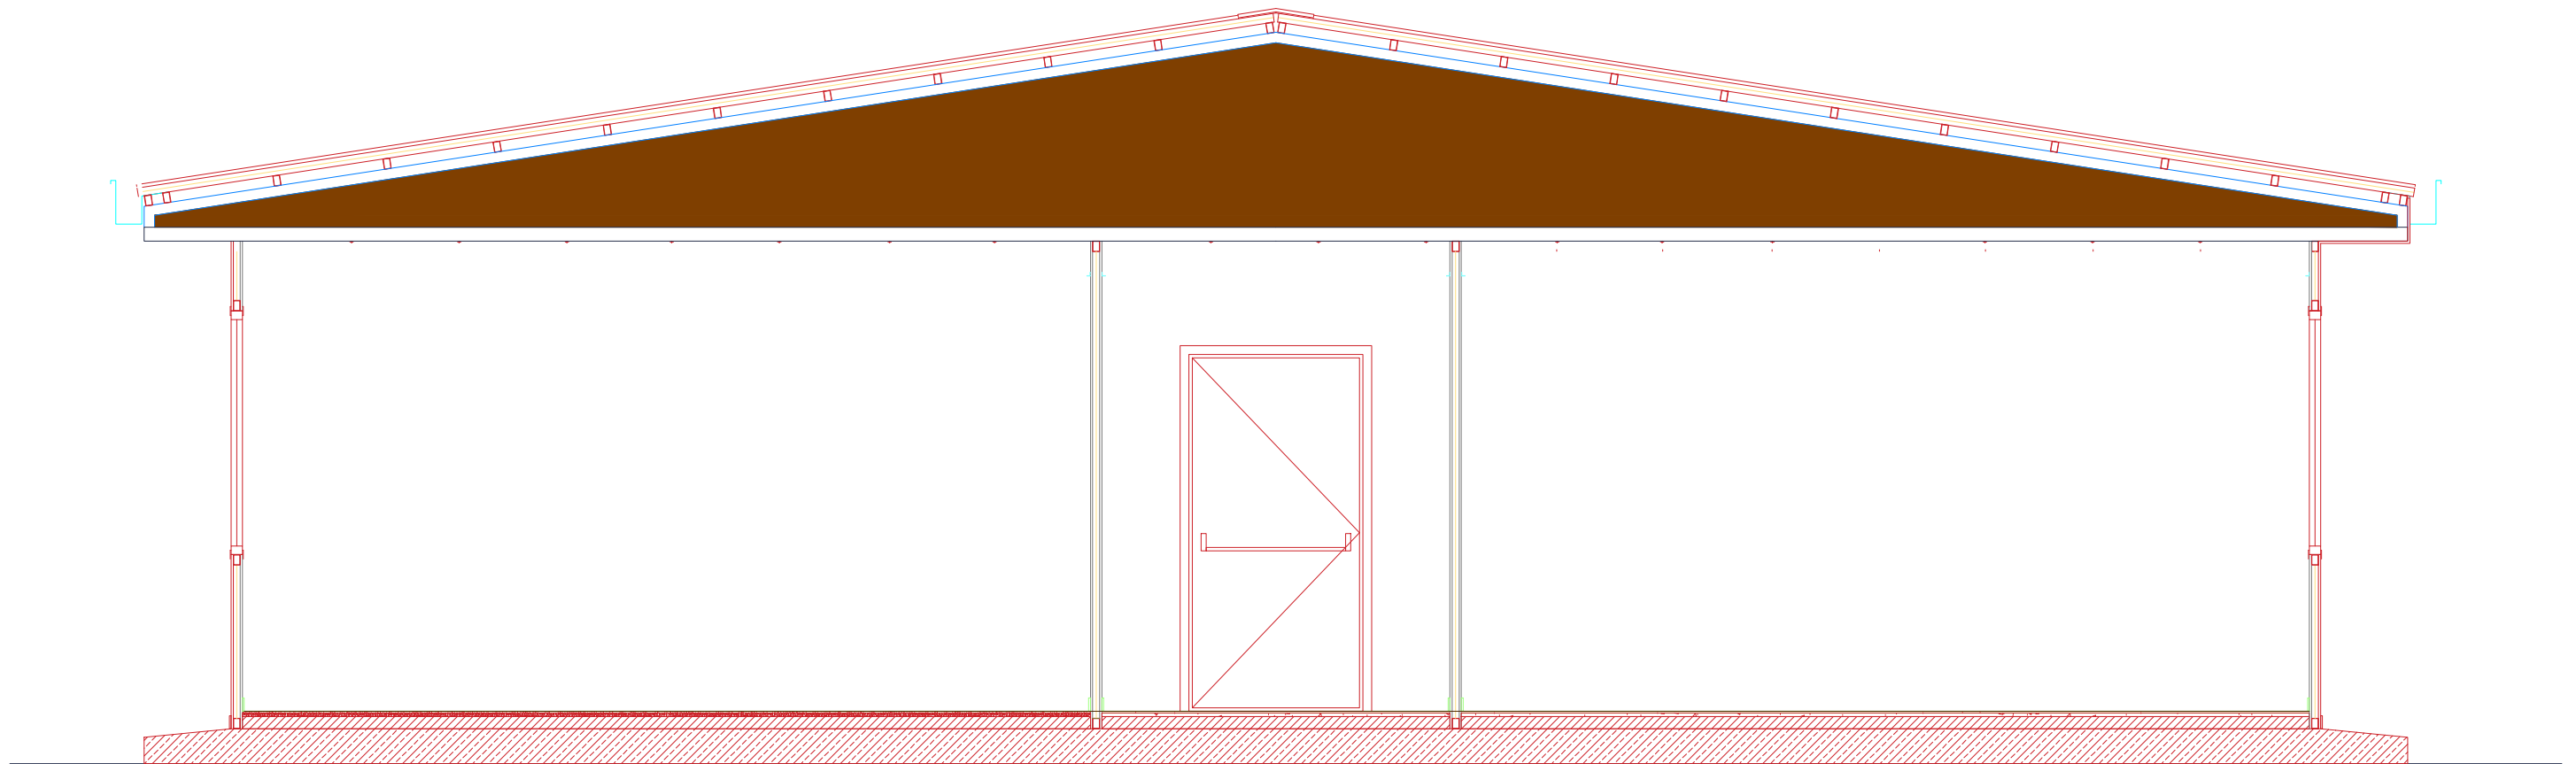

FIRE DOOR DETAILS


YANGIN KAPISI (ÖBF1)

YK1 100/220

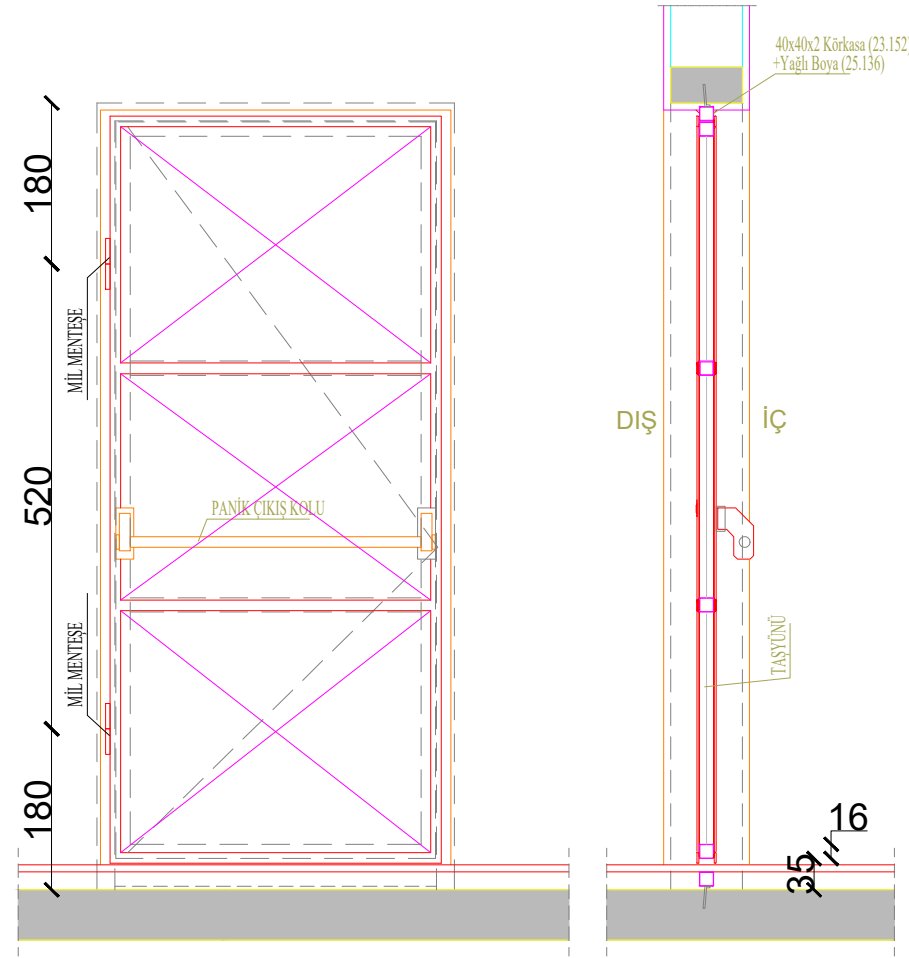




VIEW

CROSS-SECTION

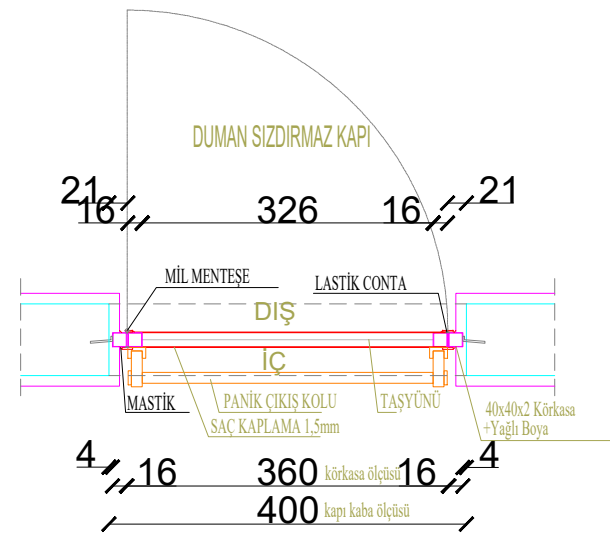


PLAN

INTERIOR DOOR DETAILS

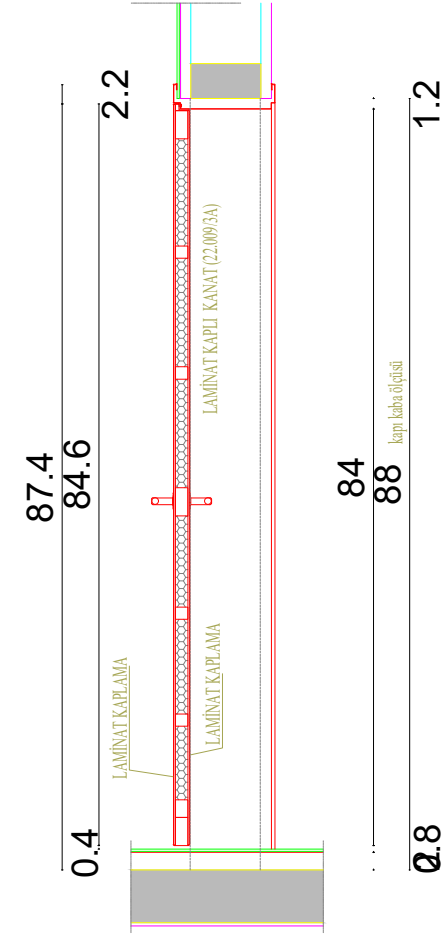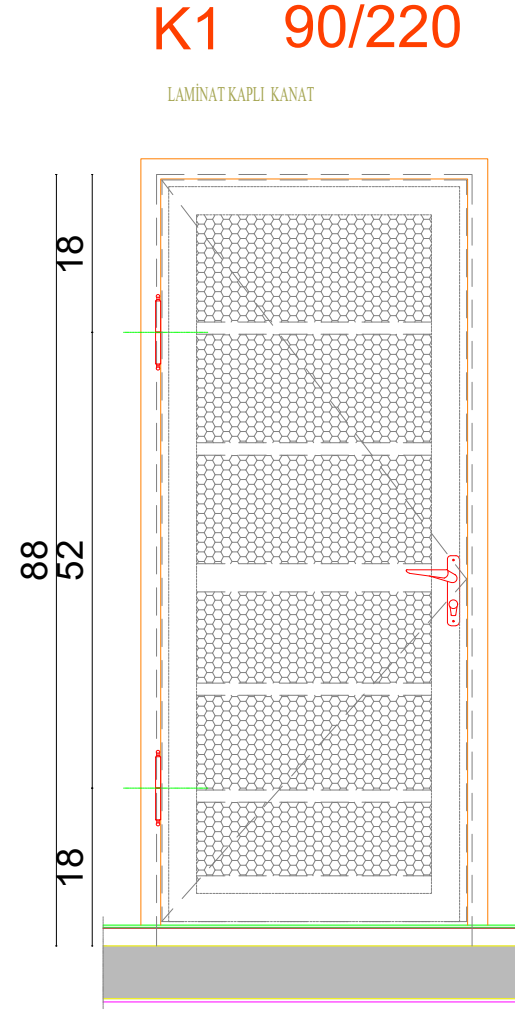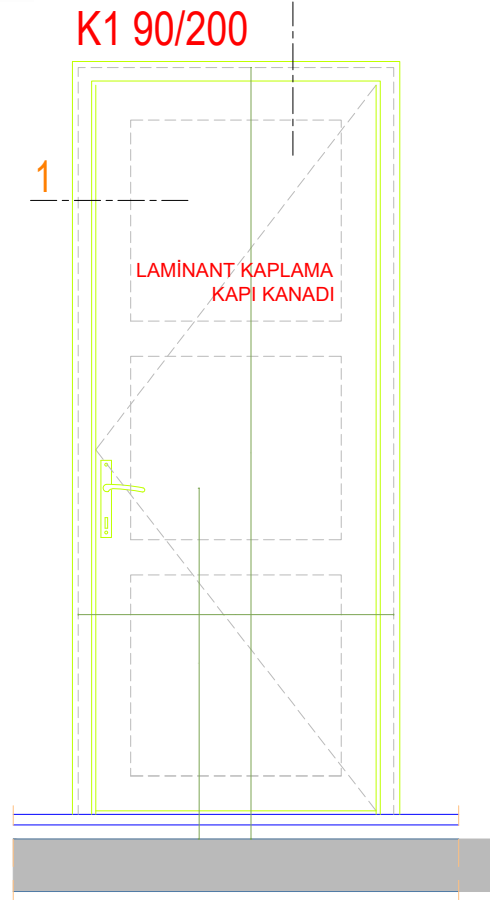

VIEW



1.2 33.6 1.2

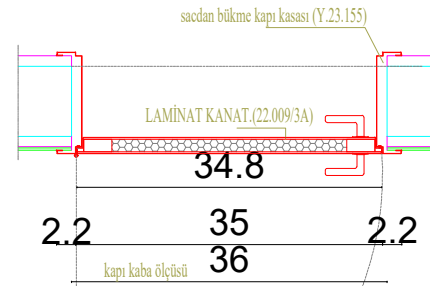


PLAN

P2 WINDOW DETAILS

P2 100/60

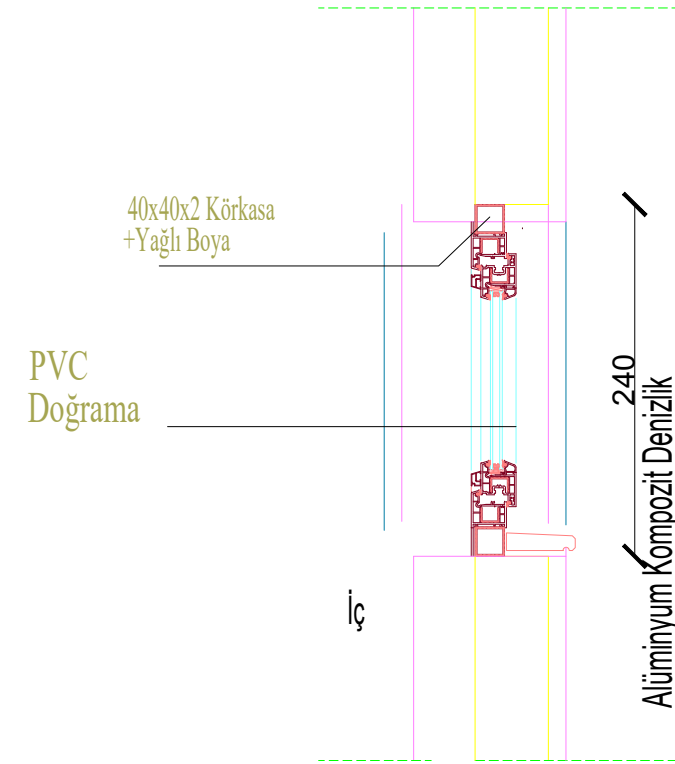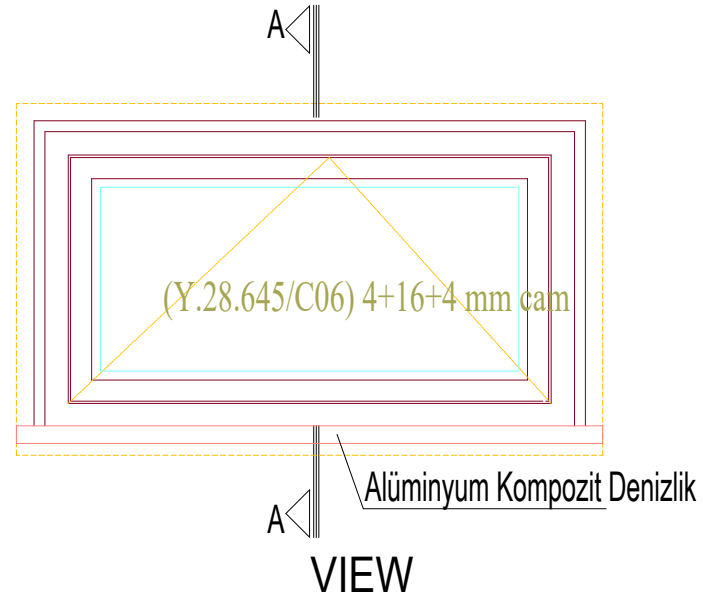


INSIDE FRONT VIEW

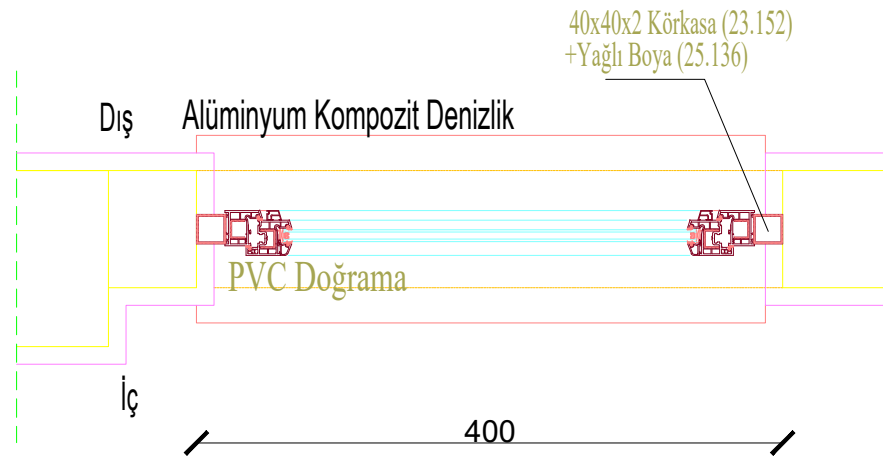

OUTSIDE FRONT VIEW

WALL DETAIL MODEL

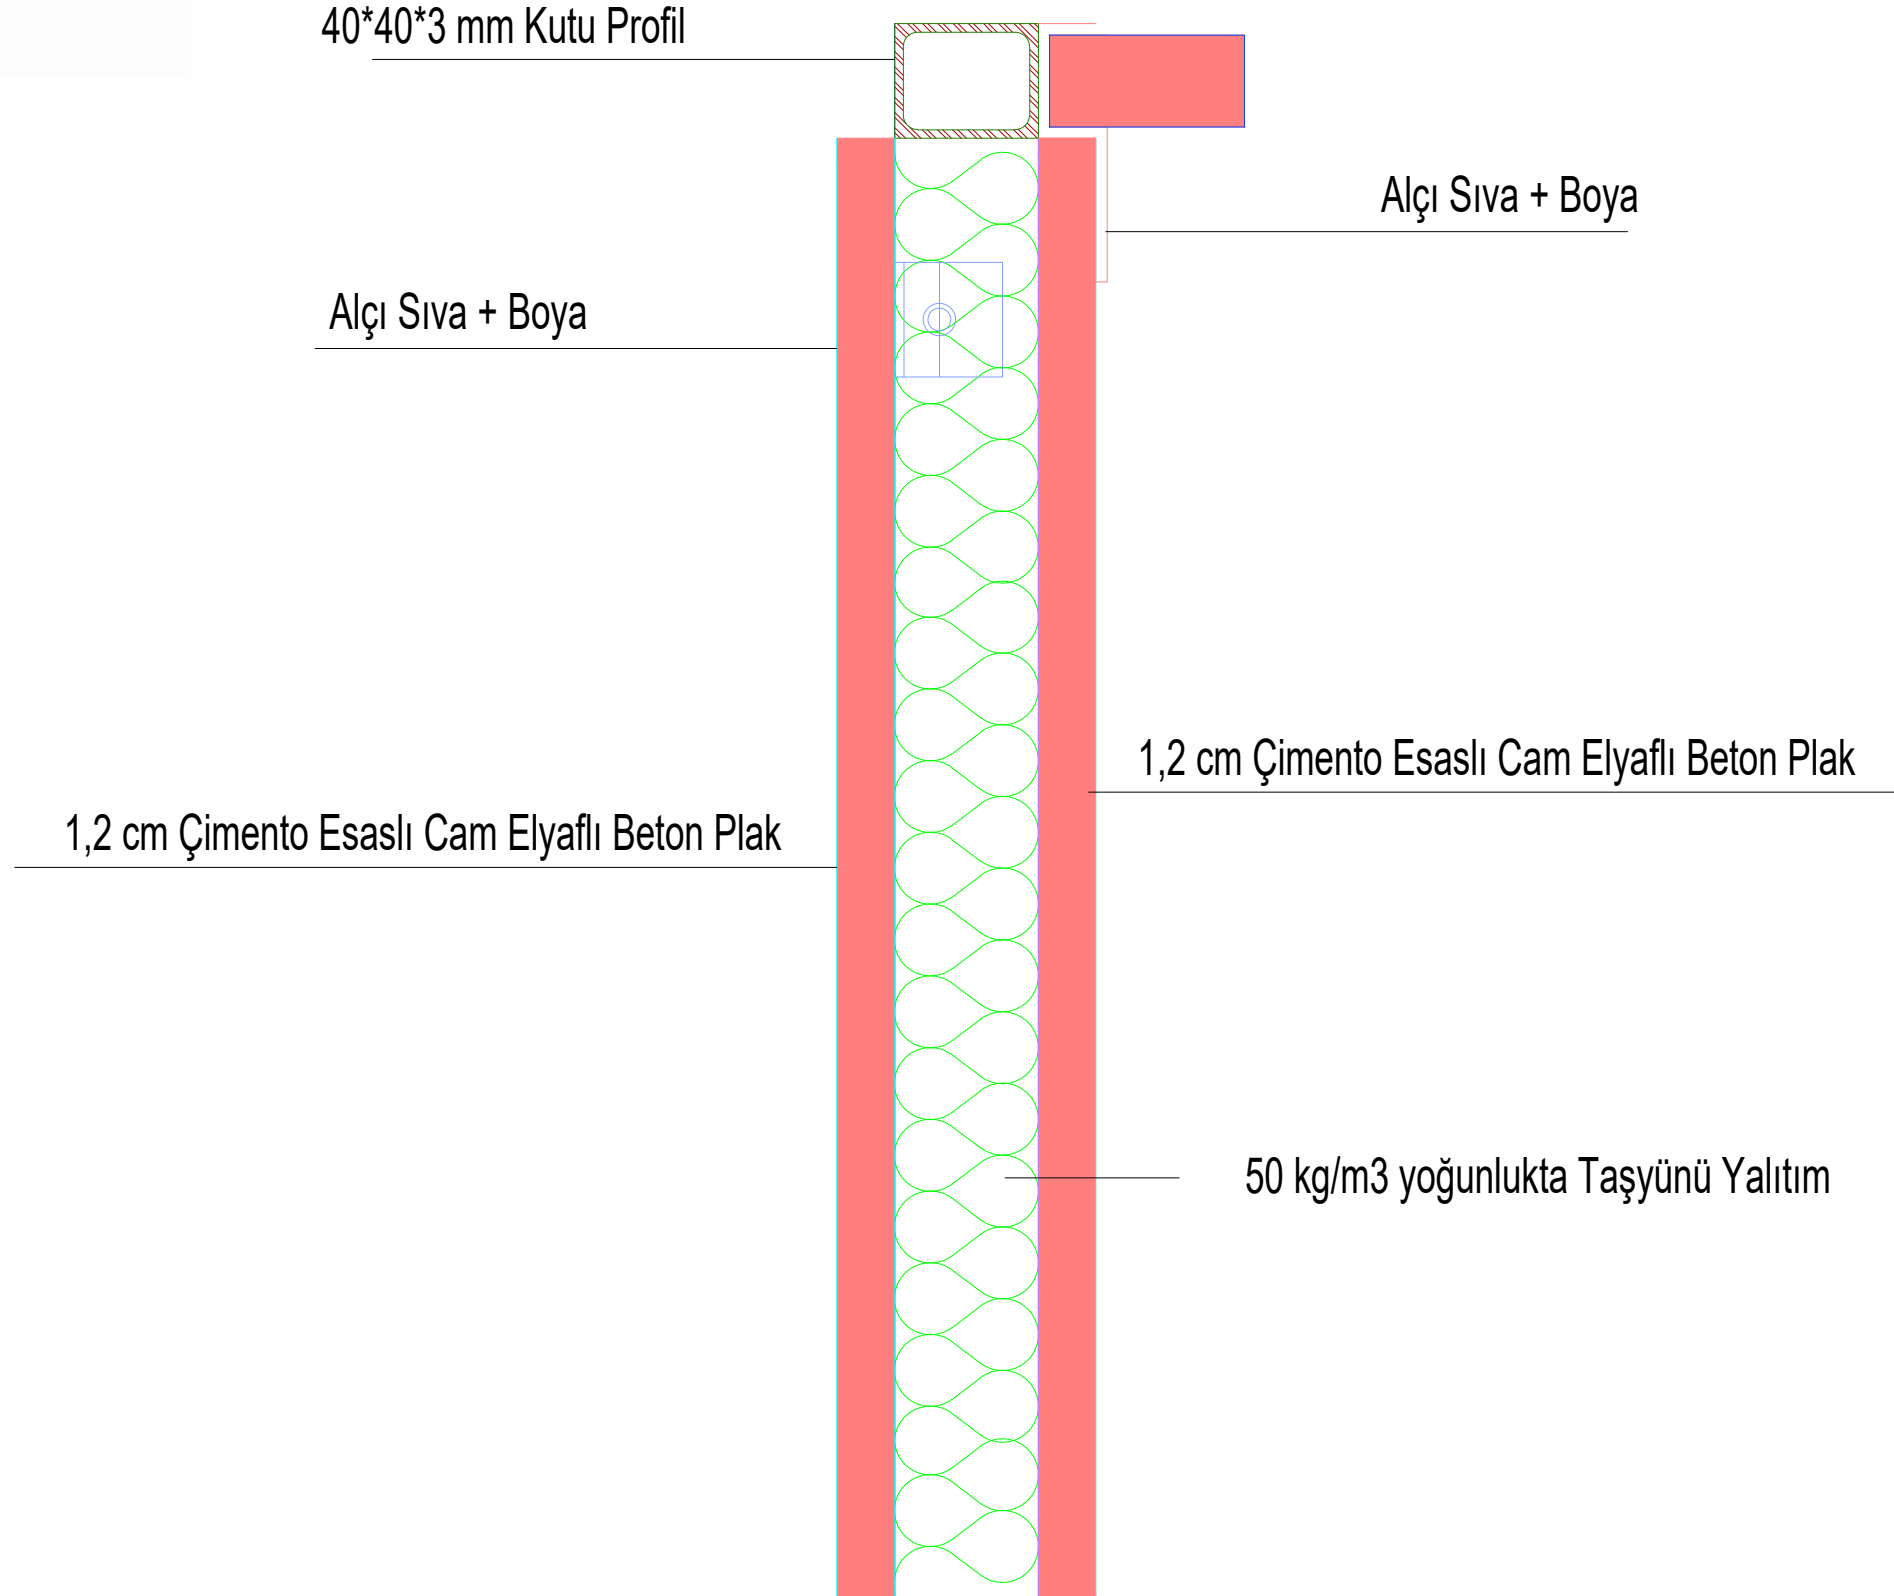




FOUNDATION AND REINFORCEMENT CONCRETE SECTION DETAILS



Name of Project: OFFICE CONSTRUCTION

Location: Antakya, Hatay

April 2023

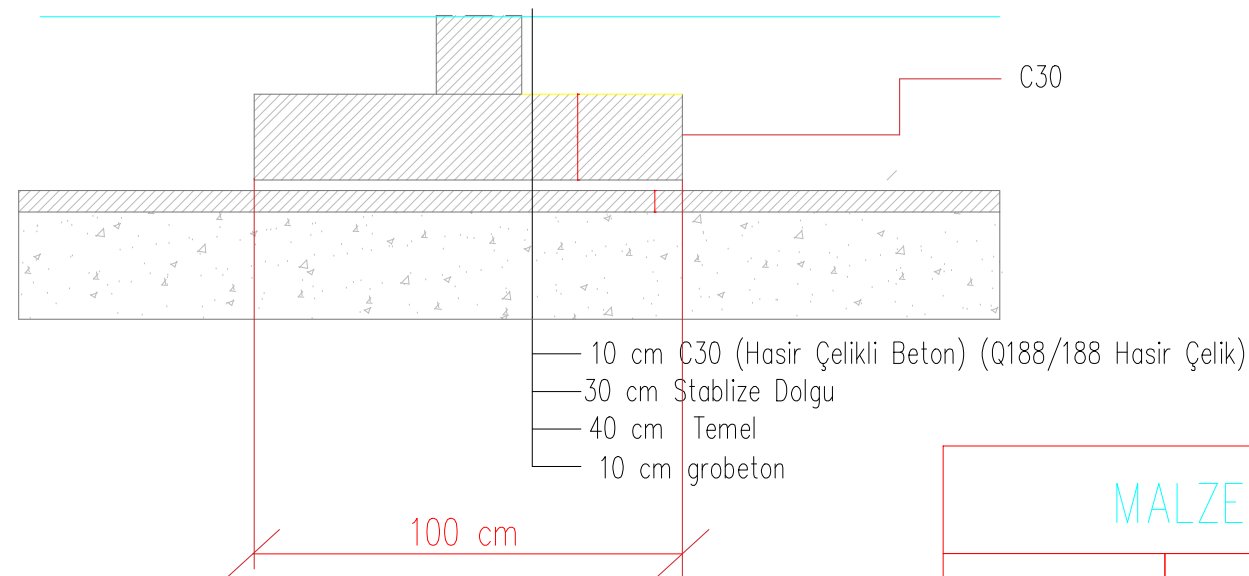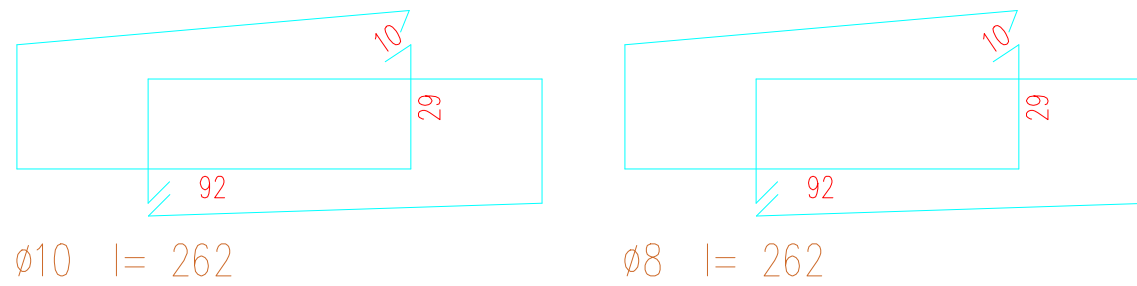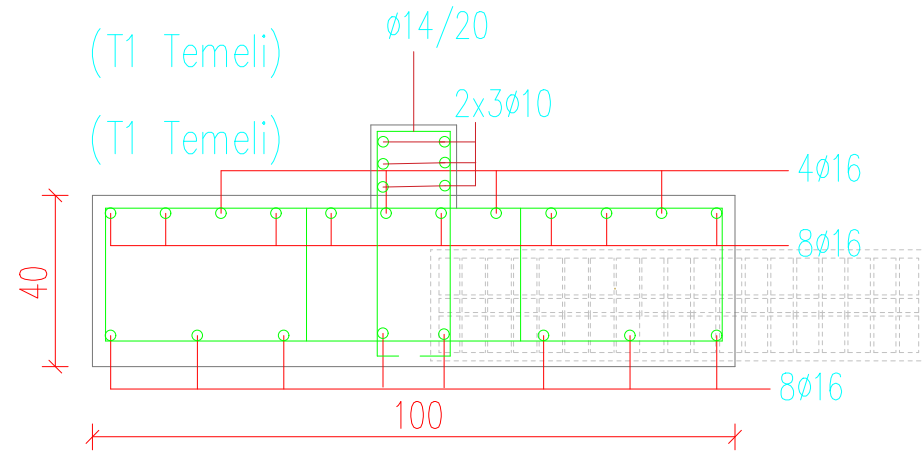


MALZEME		
BETON	C30	
DEMİR	S420	
HASIR ÇELİK	Q188/188	

FOUNDATION TIE BEAM DETAILS

TEMEL PLANI

BK01:(40/40) DETAYI

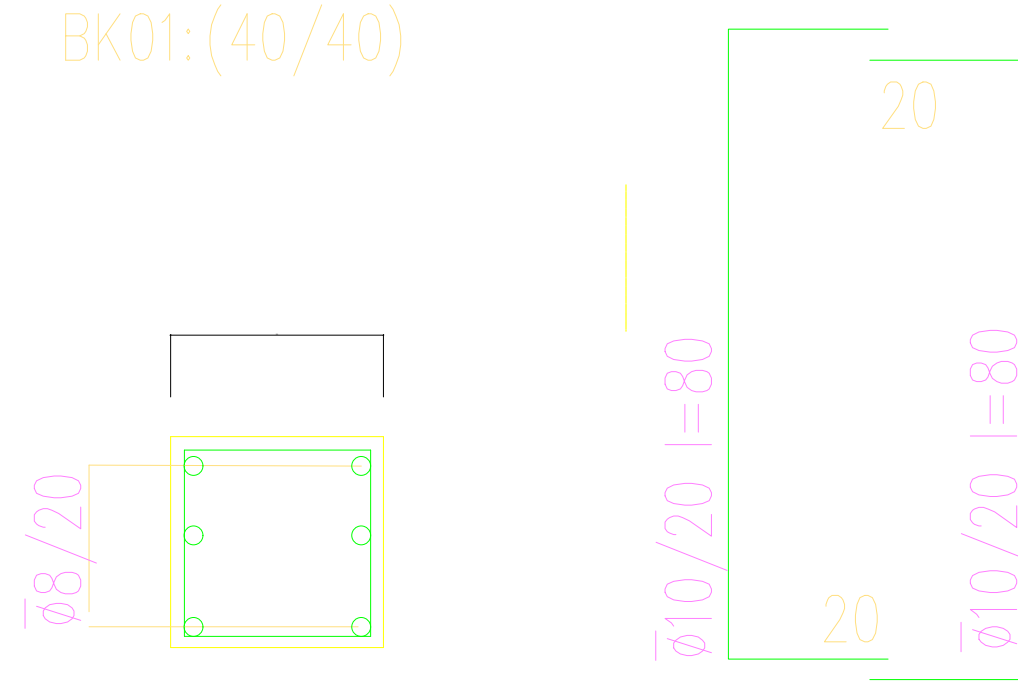

MALZEME

BETON	C30	
DEMIR	S420	
HASIR ÇELİK	Q188/188	

KITCHEN CABINET

