




HUMAN APPEAL

Project Name:
Al Yasameen
High Water Tank

CODE :
Google

SHEET :
1/6

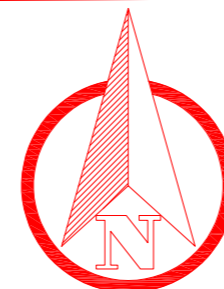





HUMAN APPEAL

Project Name:
**Al Yasameen
High Water Tank**

CODE :
Vertical Section

SHEET :
2/6

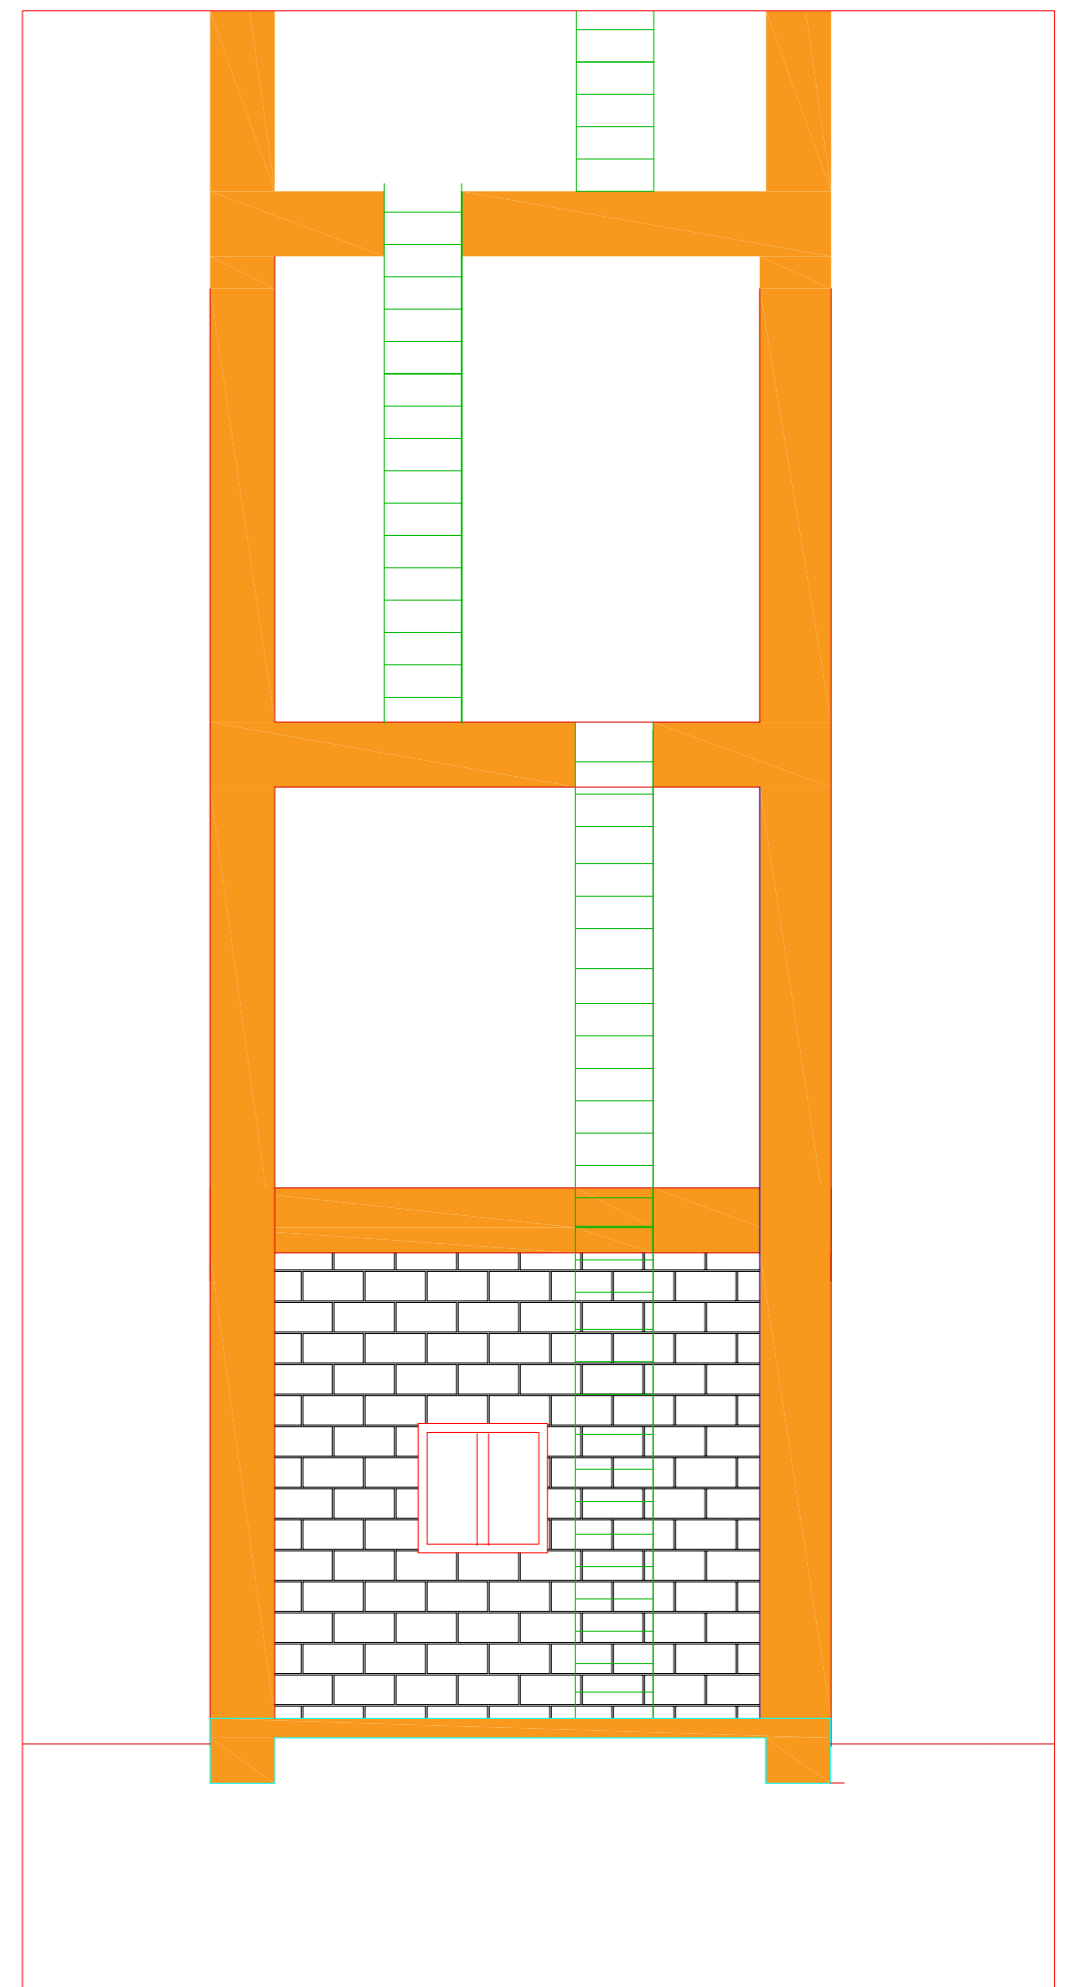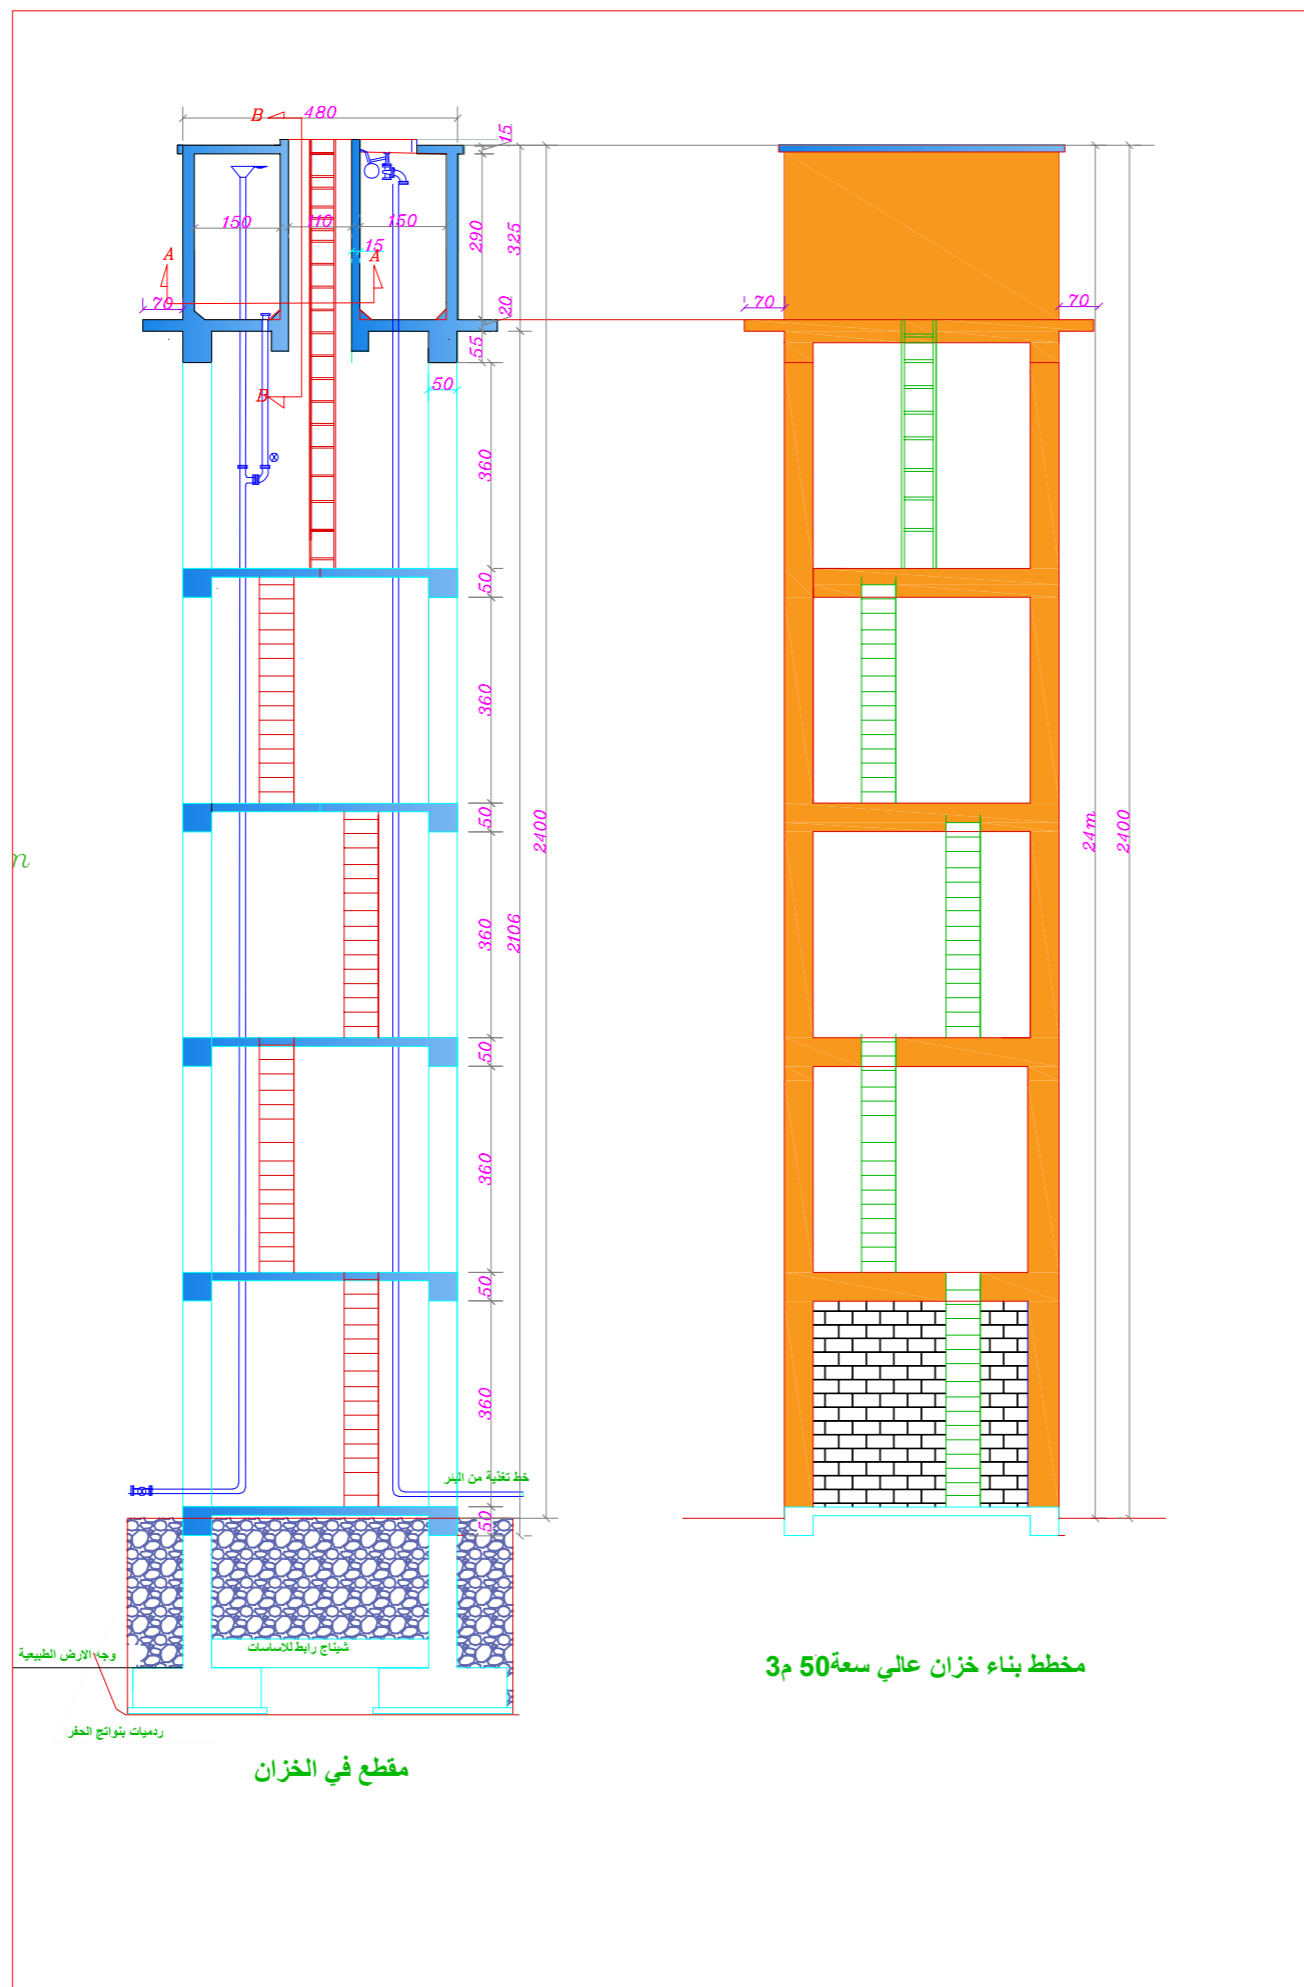



**HUMAN
APPEAL**






**Project Name:
Al Yasameen
High Water Tank**

CODE :

Tank

SHEET :

3/6

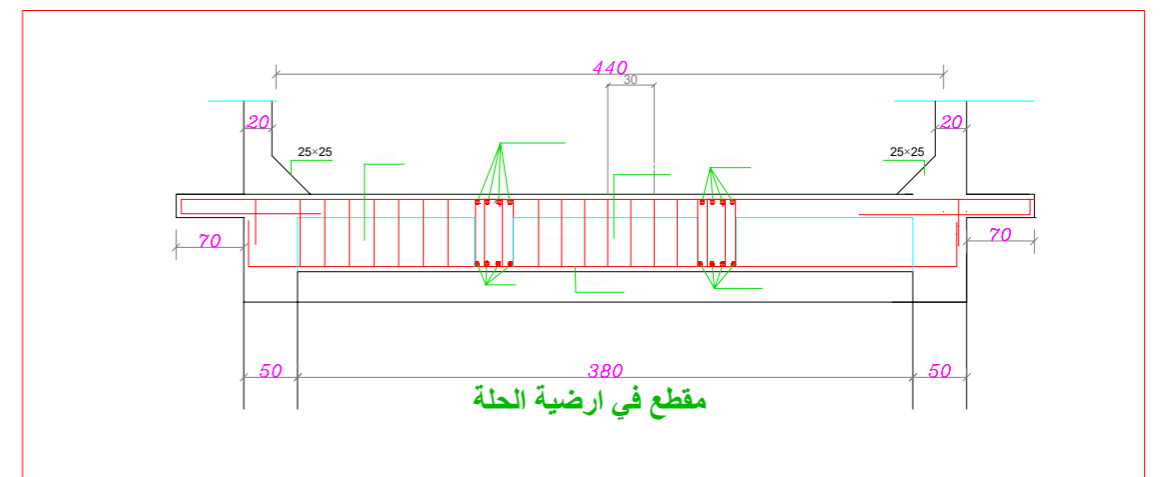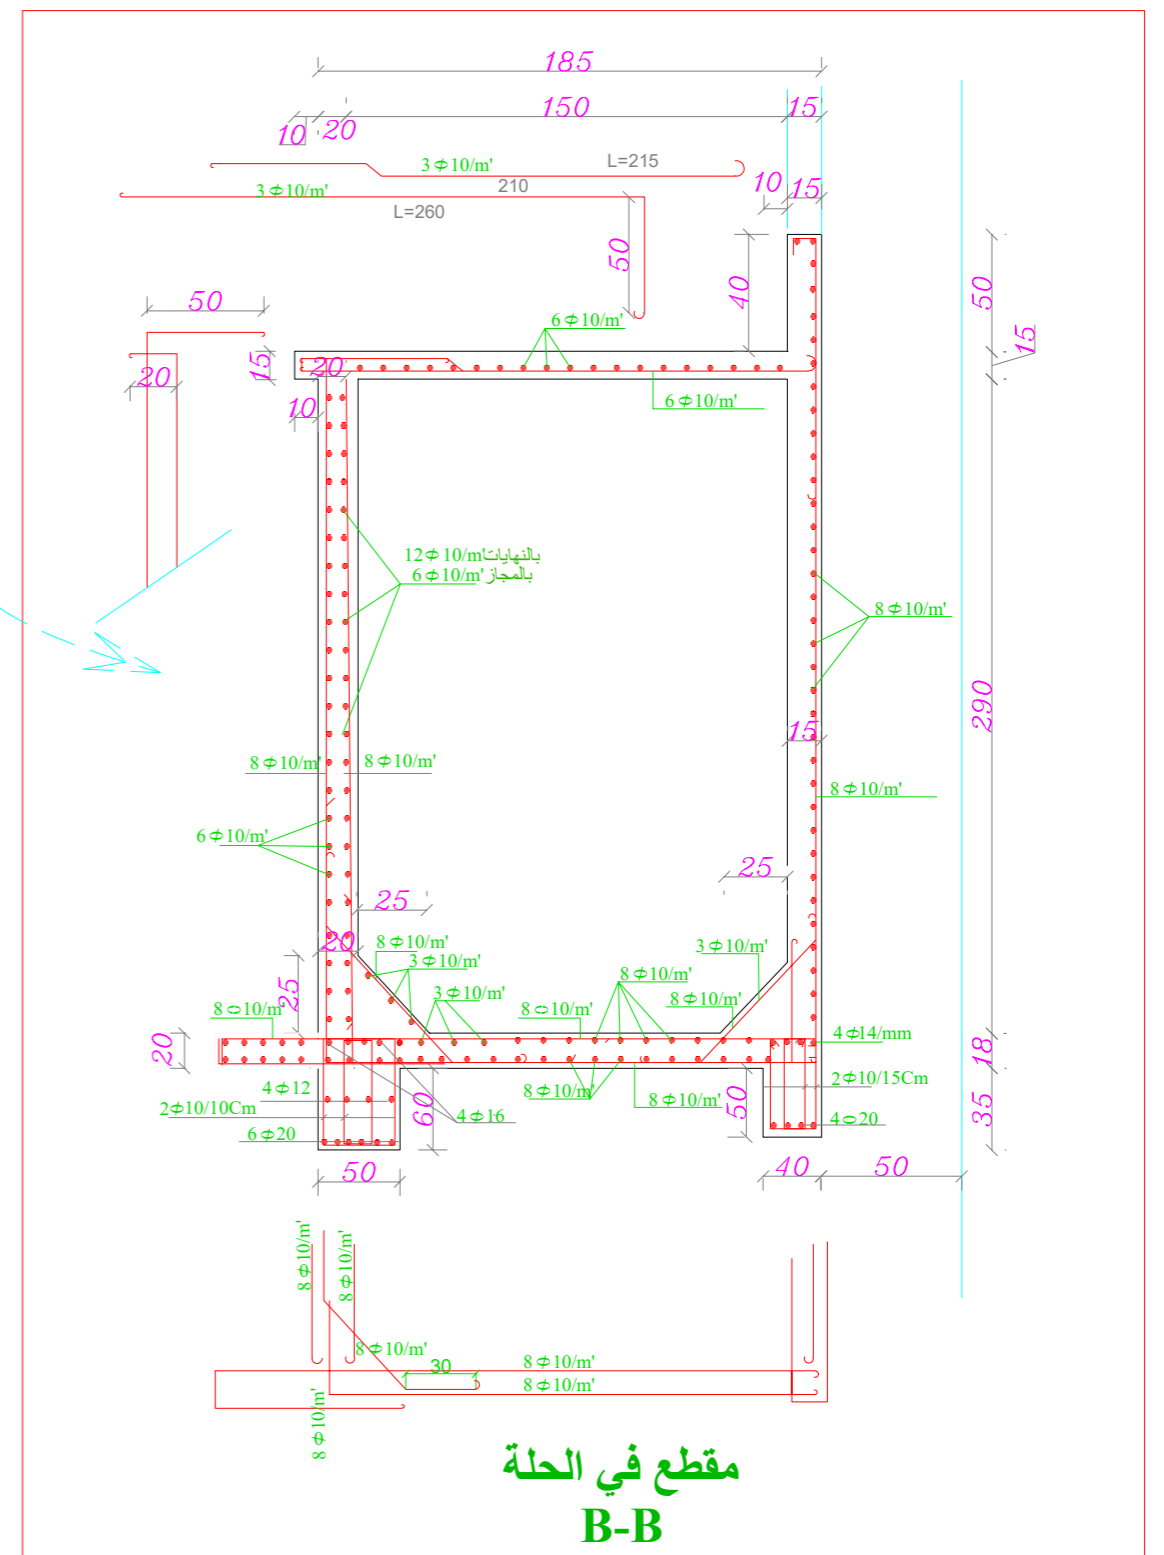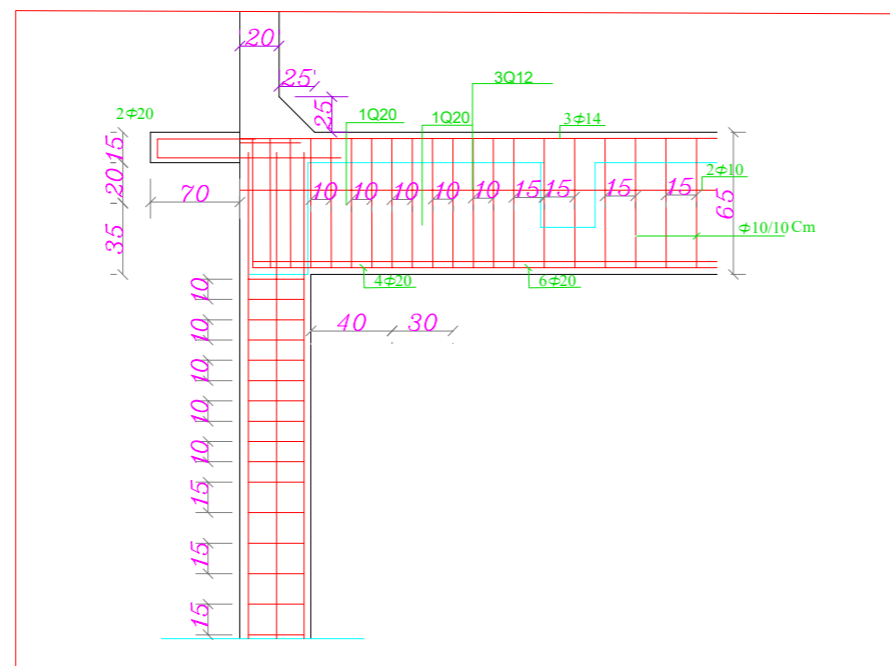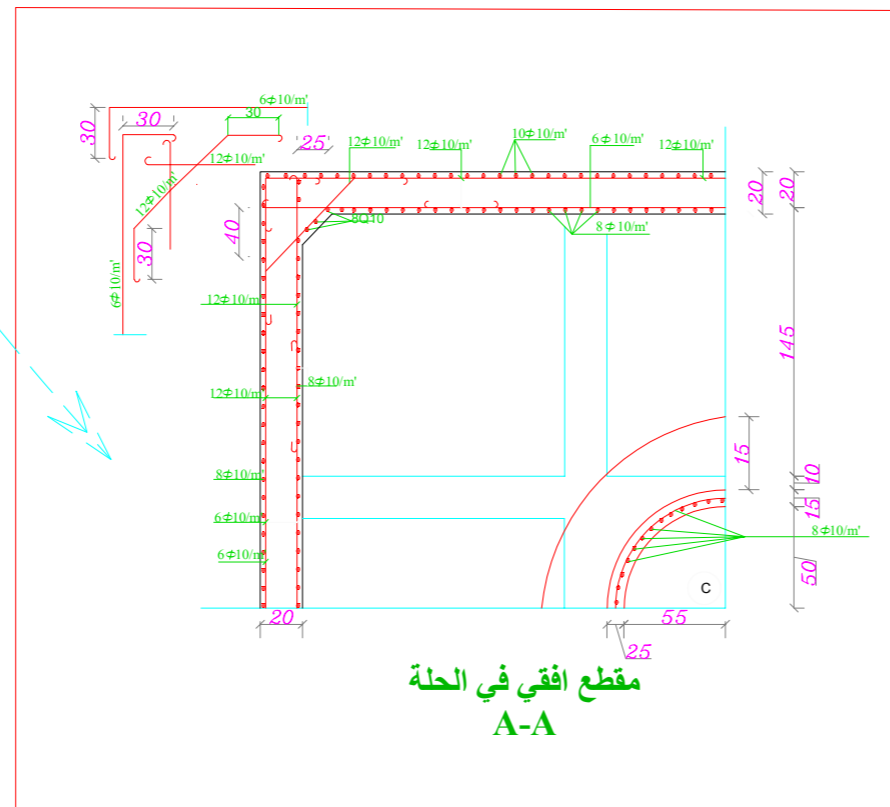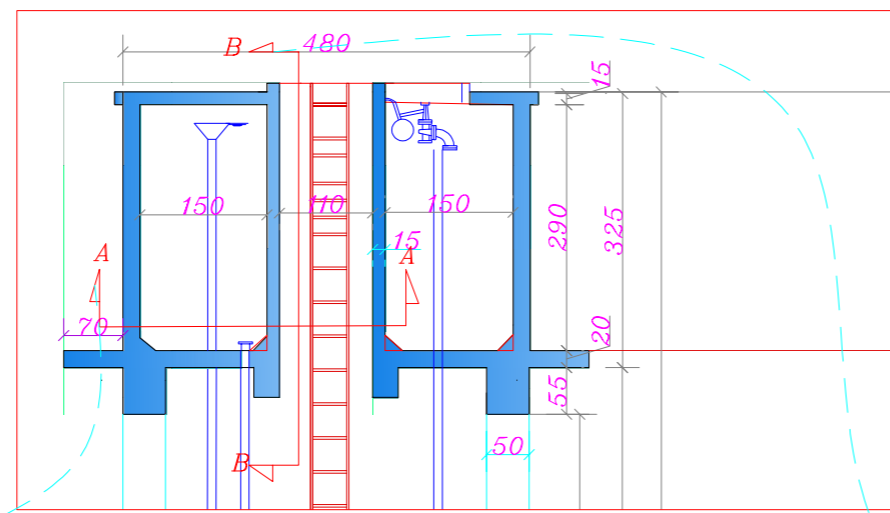




**HUMAN
APPEAL**


**Project Name:
Al Yasameen
High Water Tank**

**CODE :
Reinforced Concrete Slape**


**SHEET :
4/6**

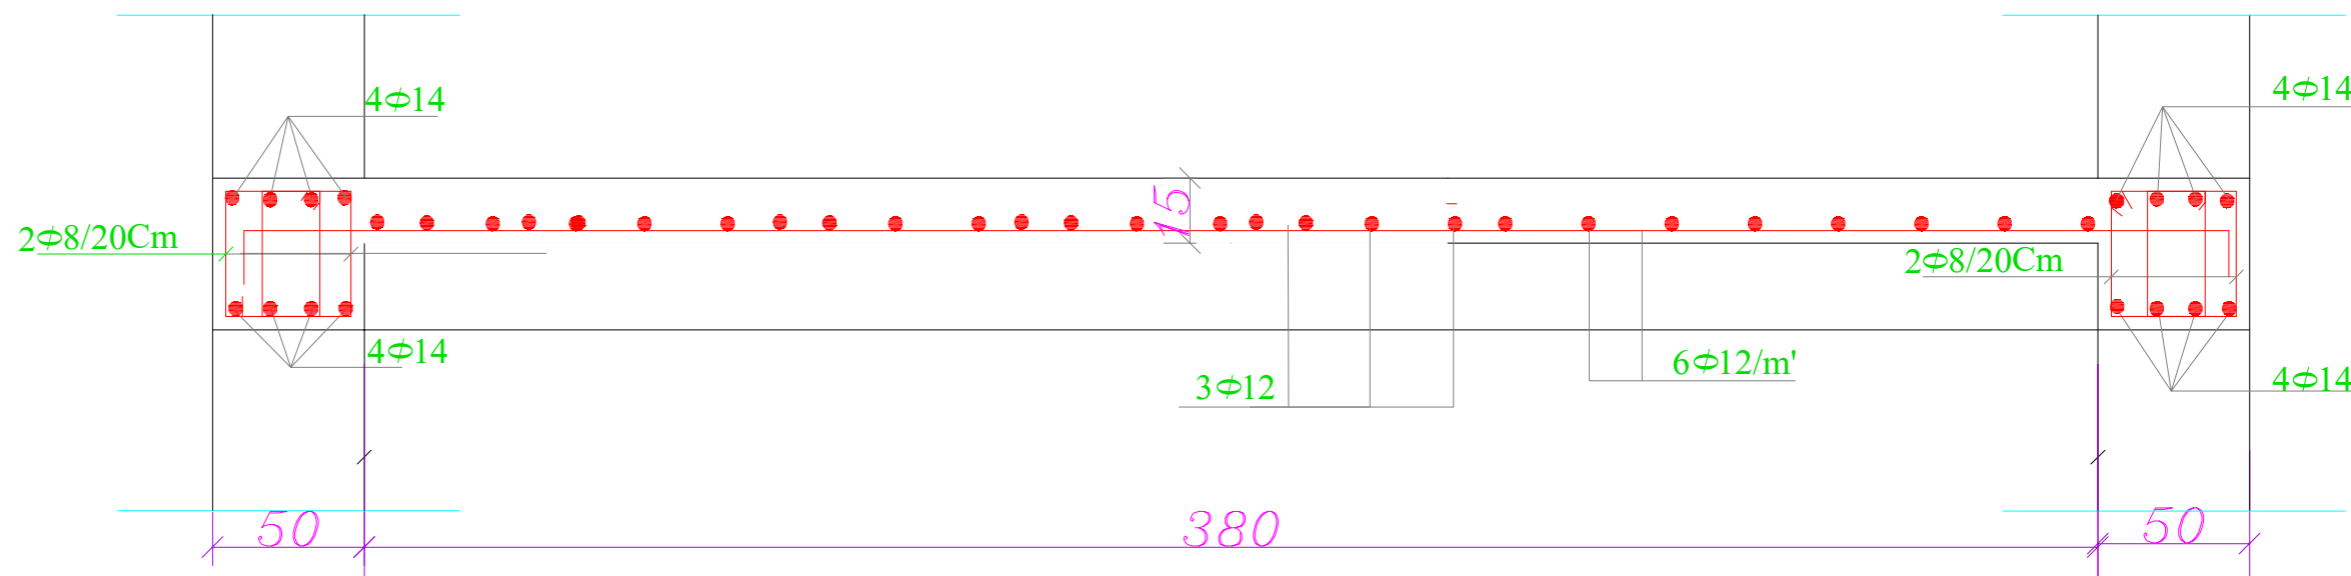

مقطع في بلاطة سقف الغرفة وارضية الغرفة

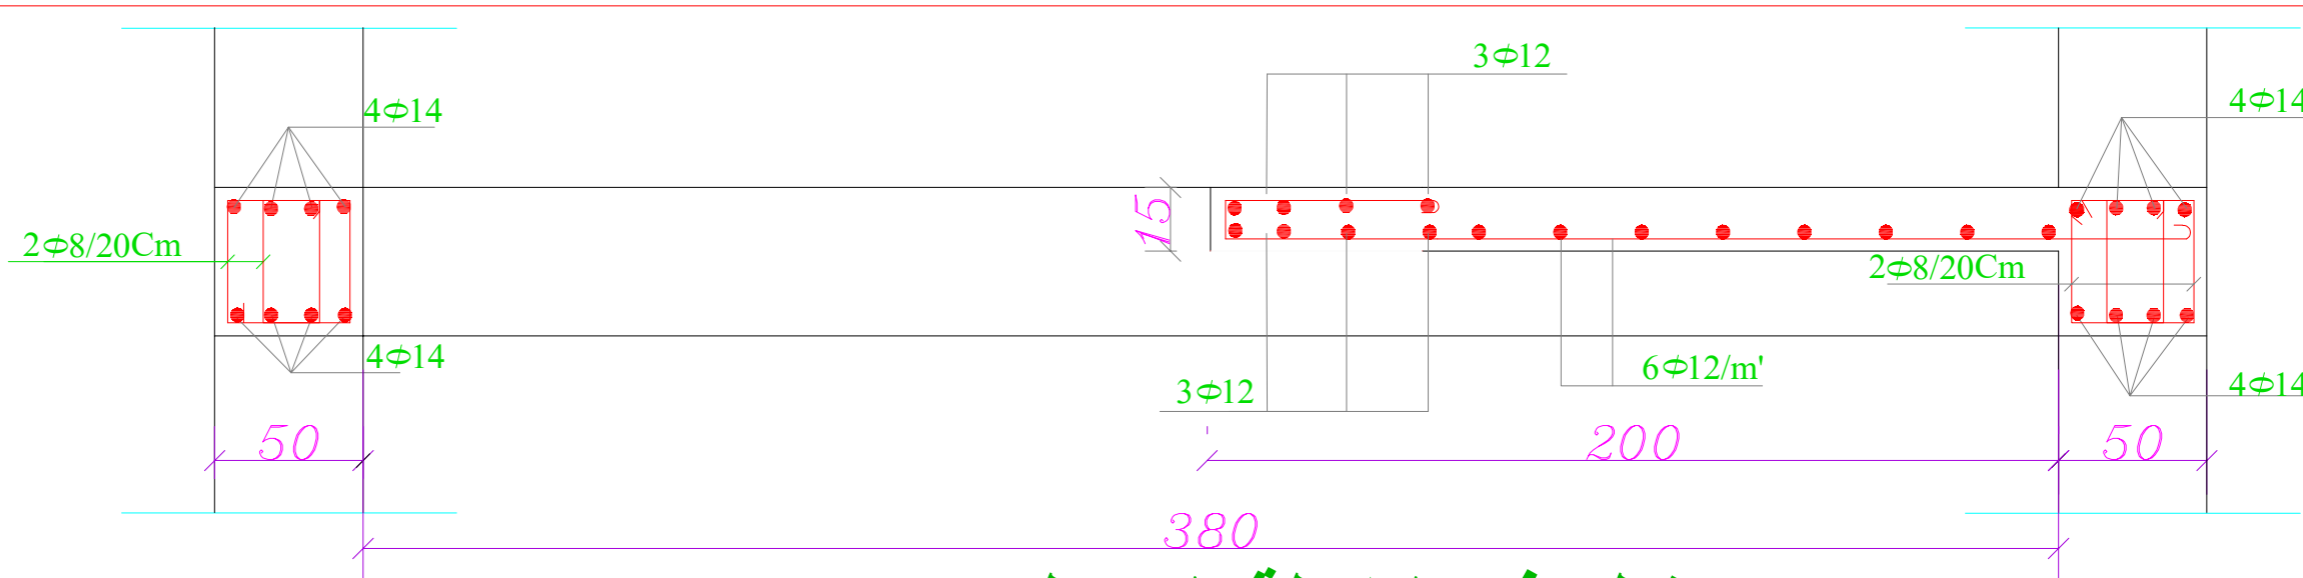

مقطع في البلاطة الوسطى

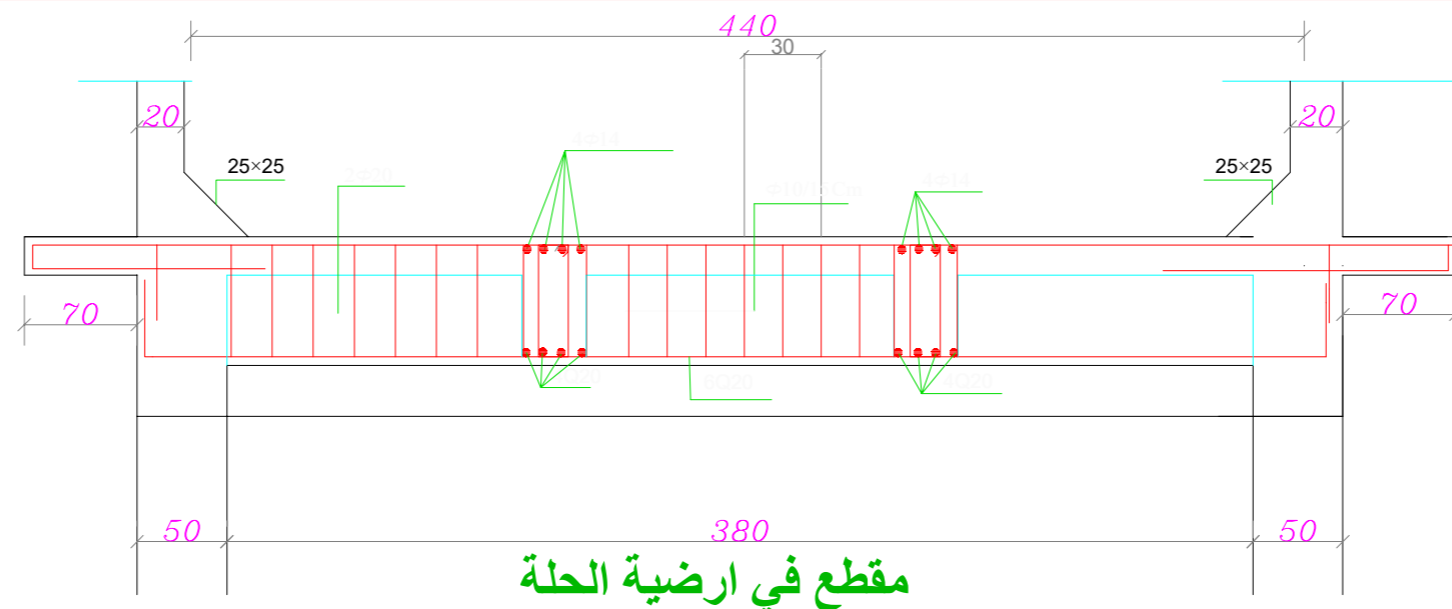

مقطع في ارضية الحلة



HUMAN APPEAL



Project Name:
Al Yasameen
High Water Tank

CODE :


Columns

SHEET :

5/6

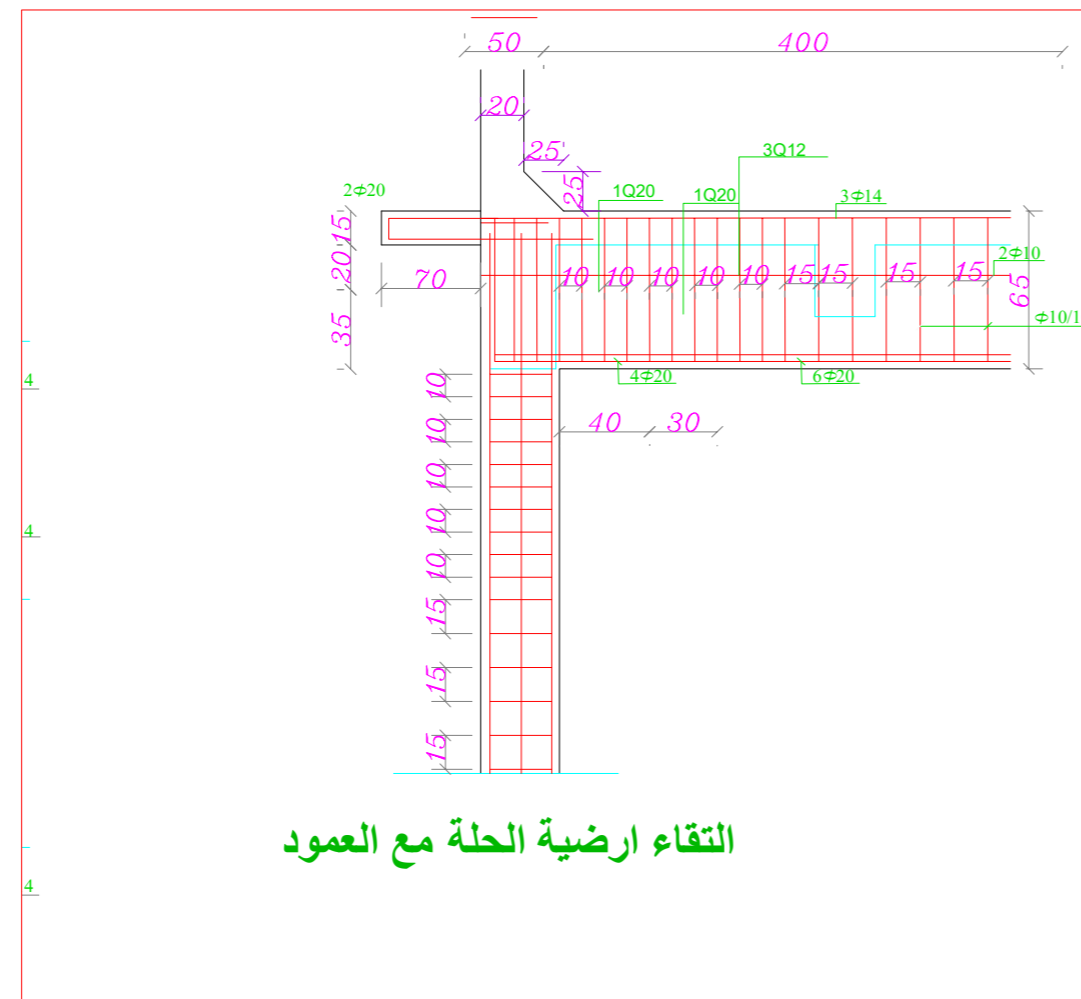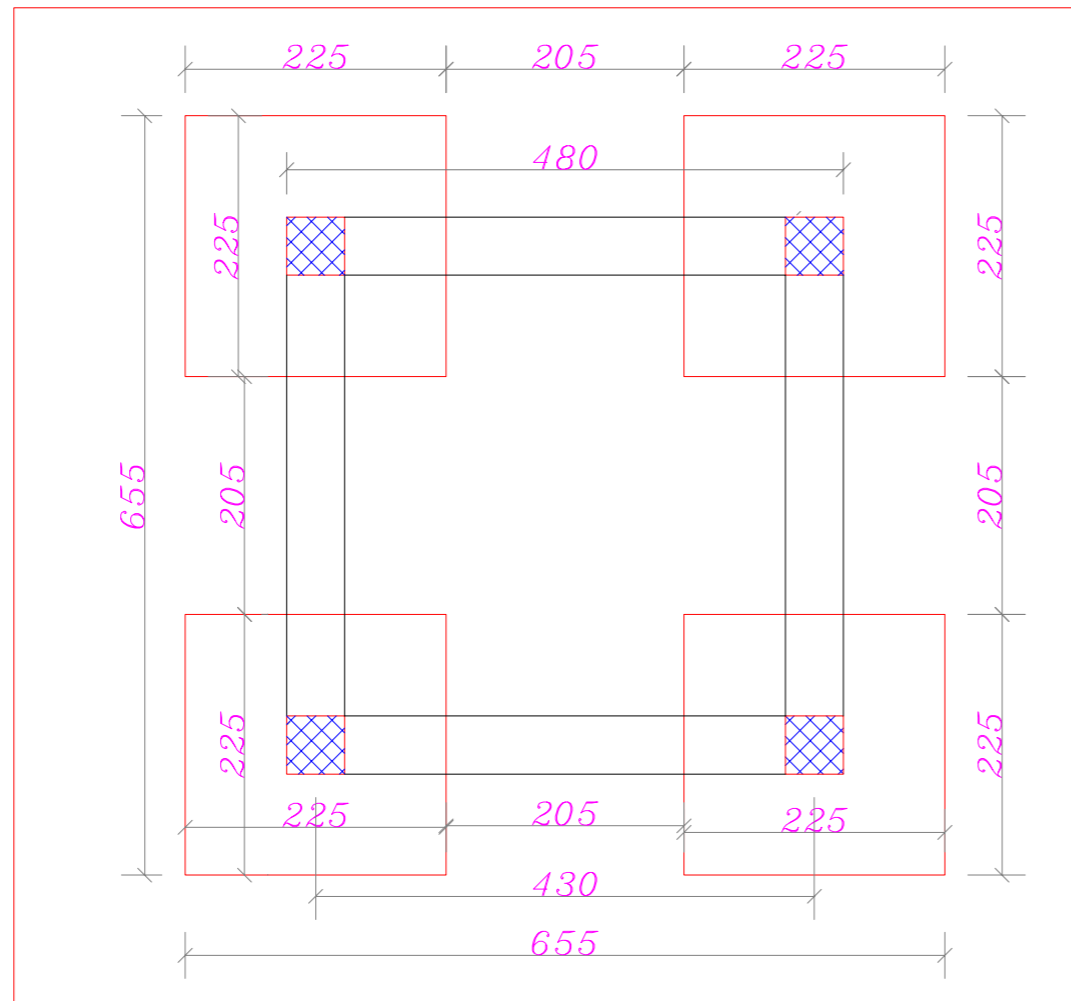

$3 \phi 8 / 15cm$

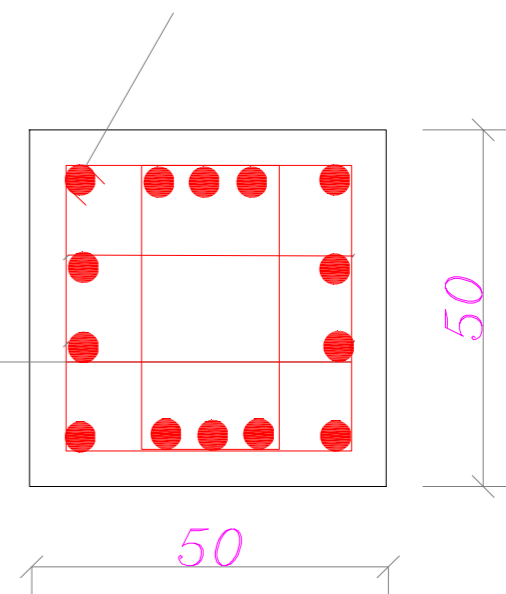

مقطع في العمود



**HUMAN
APPEAL**

**Project Name:
Al Yasameen
High Water Tank**

**CODE :
Foundations**

**SHEET :
6/6**

